



# Floor Plan



Jim@NewEarthBuildingDesign.com

PLAN: JHH 1940  
Elevation A & C




Rev.	Date	By

61.2

Date 01/14/2016 - JCH

86'-0" OUT TO OUT PLATES

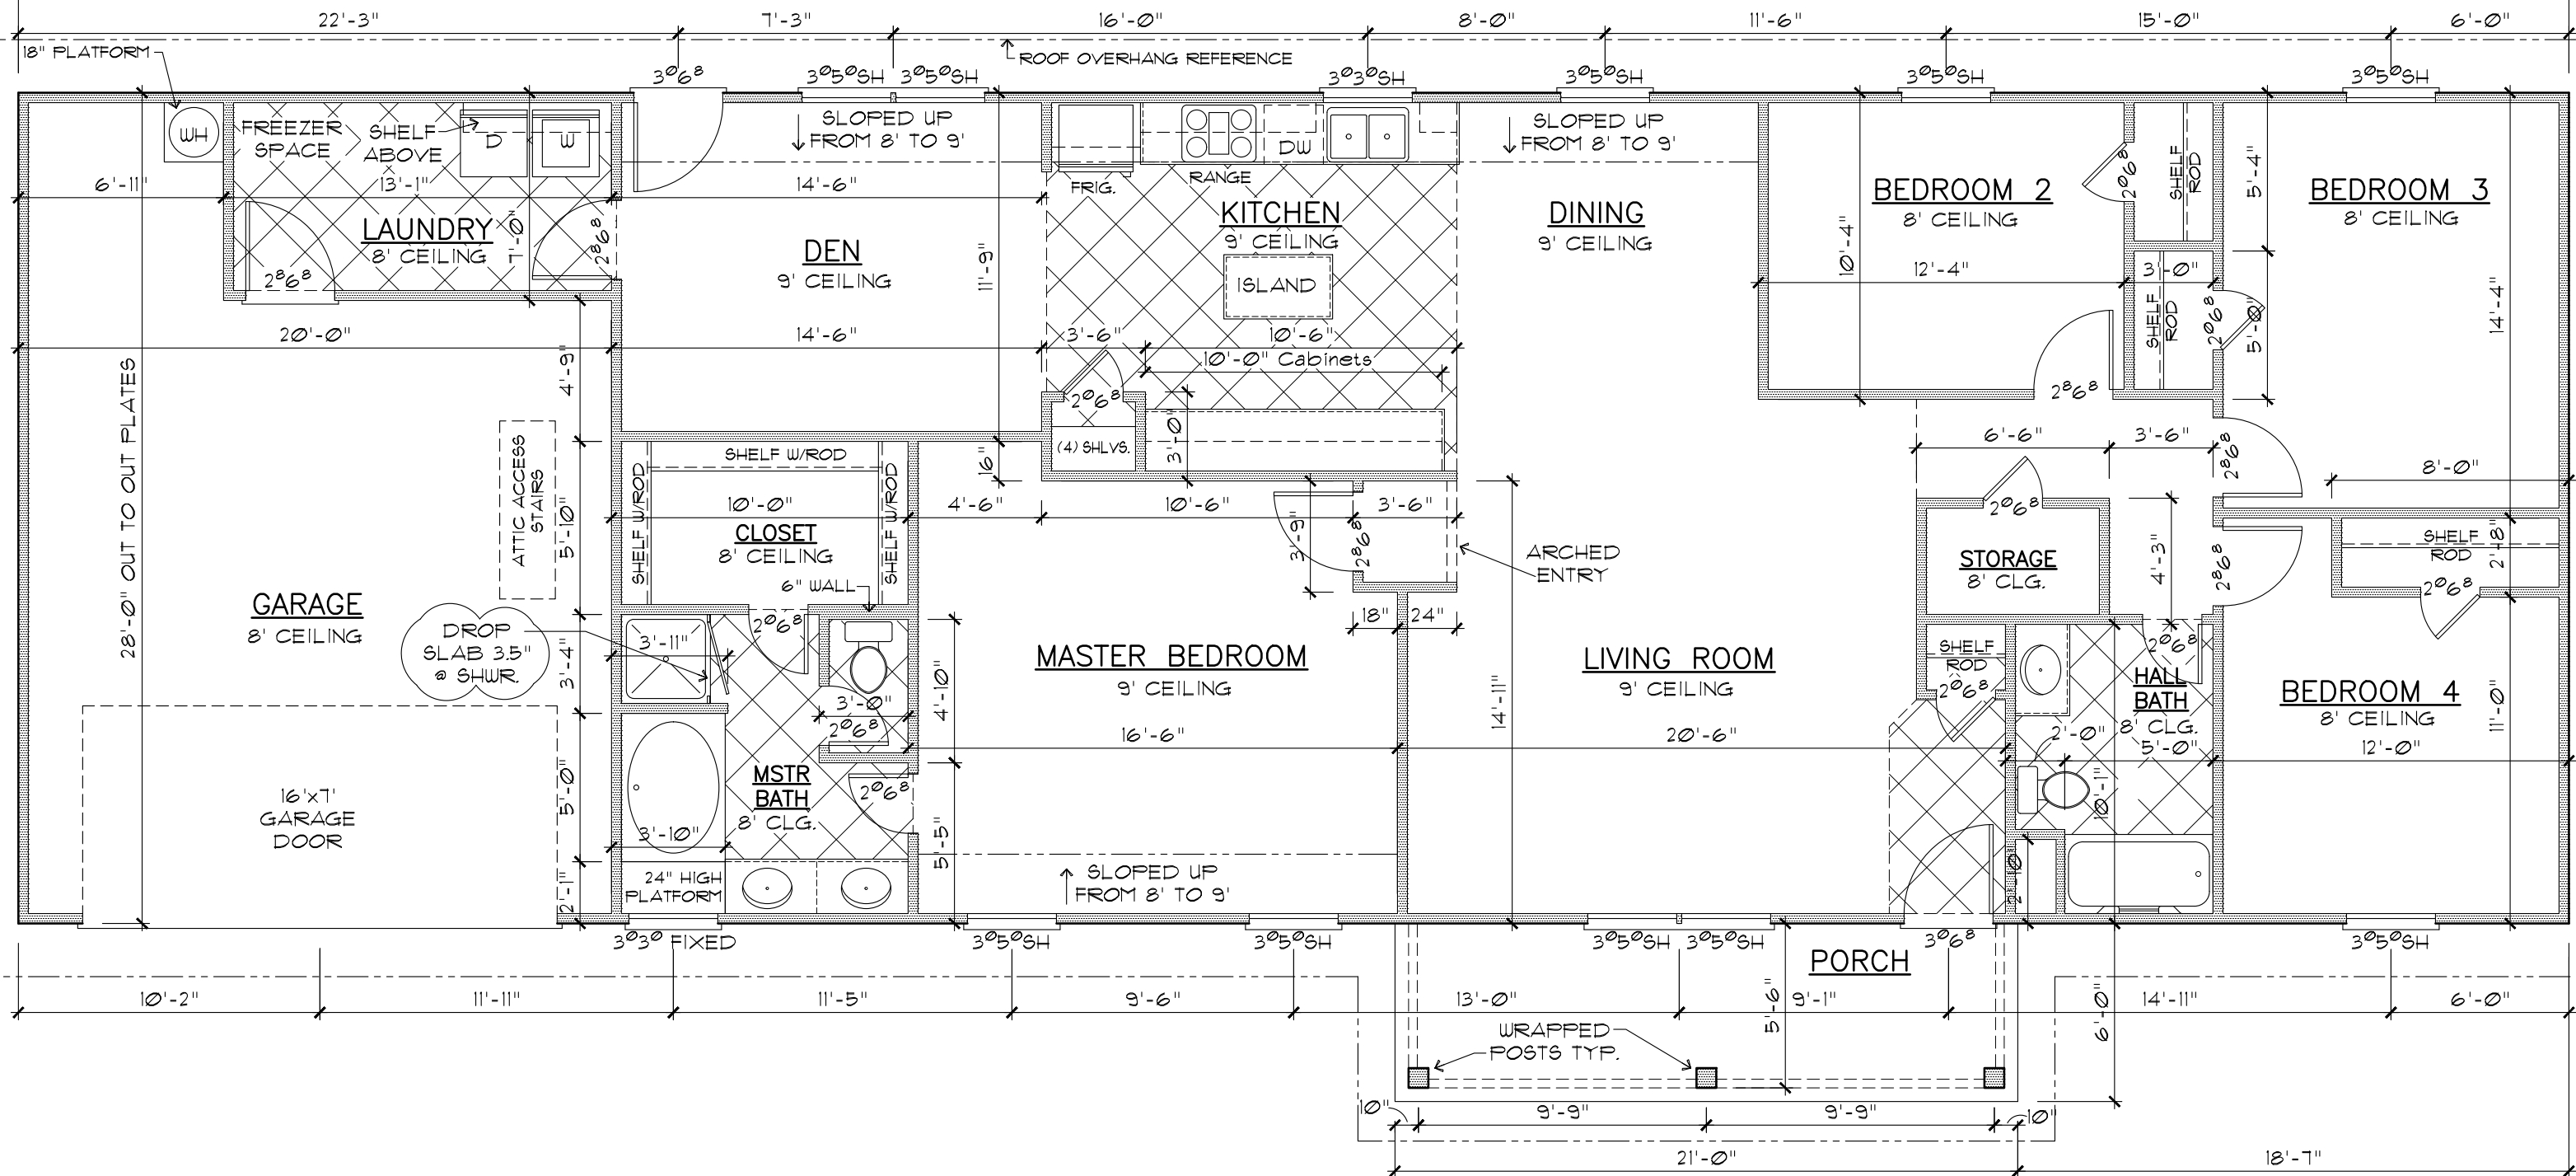

# Floor Plan

Scale: 3/16" = 1'-0"

SEE COVER SHEET FOR GENERAL NOTES.



Jjm@NewEarthBuildingDesign.com

AREA	SF
AC AREA	1940
GARAGE	468
PORCH	126
UNDER ROOF	2534
MASONRY	0%


PLAN: JHH 1940  
Elevation A / B  
ANTLER SERIES




Rev.	Date	By

**AL2**  
Date 01/14/2016 - JCH

"B" ELEVATION

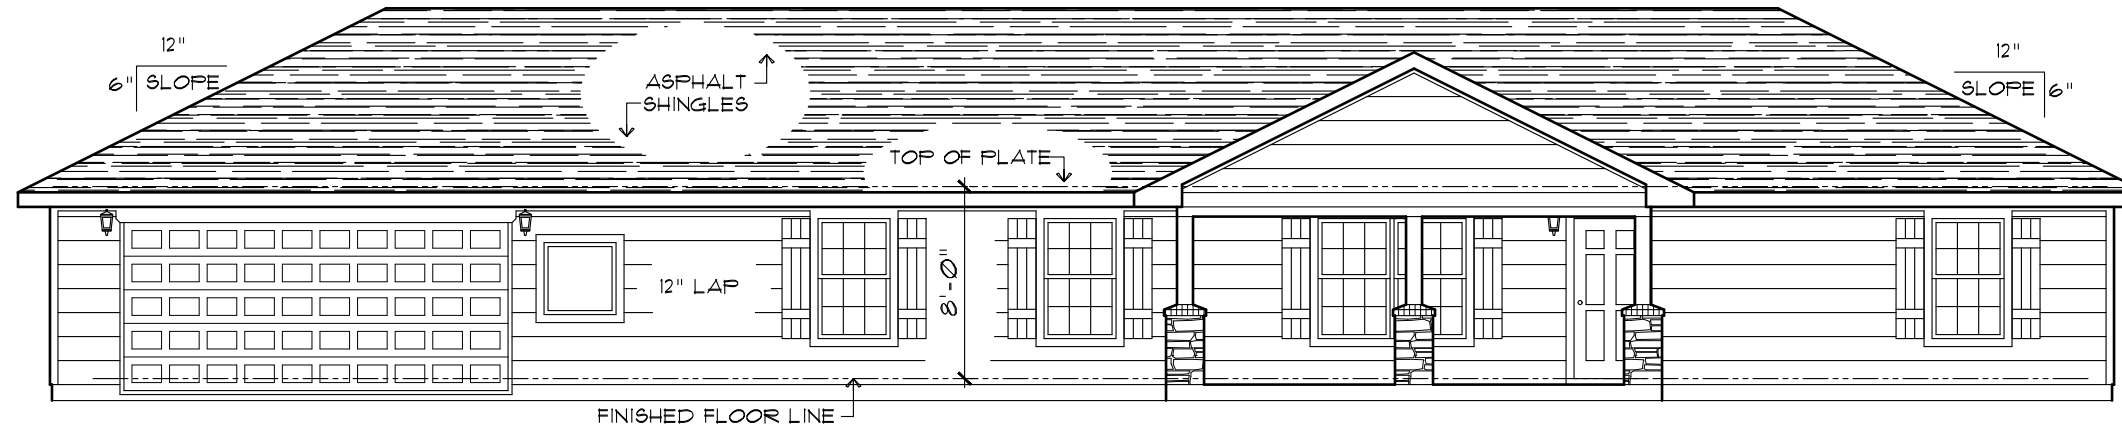

"A" ELEVATION

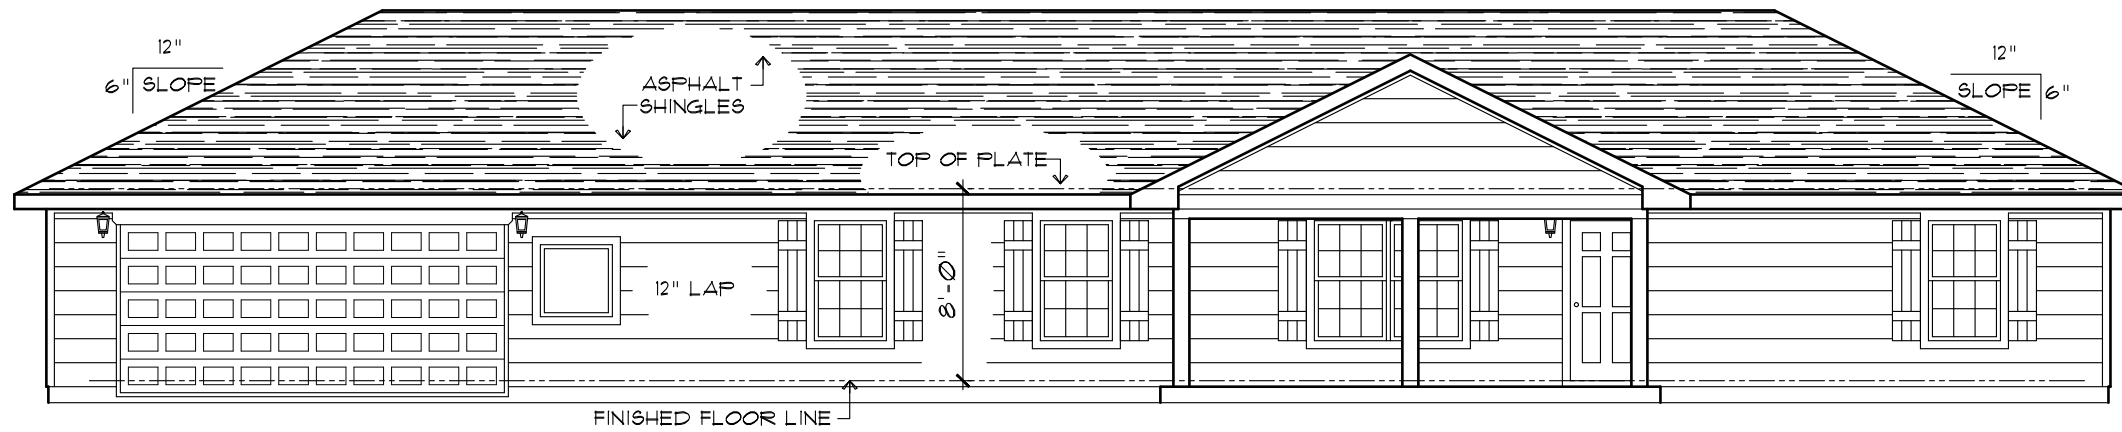

# Exterior Elevations

Scale: 1/8" = 1'-0"



Jim@NewEarthBuildingDesign.com

PLAN: JHH 1940  
 Elevation A & B  
 ANTLER SERIES




Rev.	Date	By	

Date 01/14/2016 - JCH

"D" ELEVATION



"C" ELEVATION

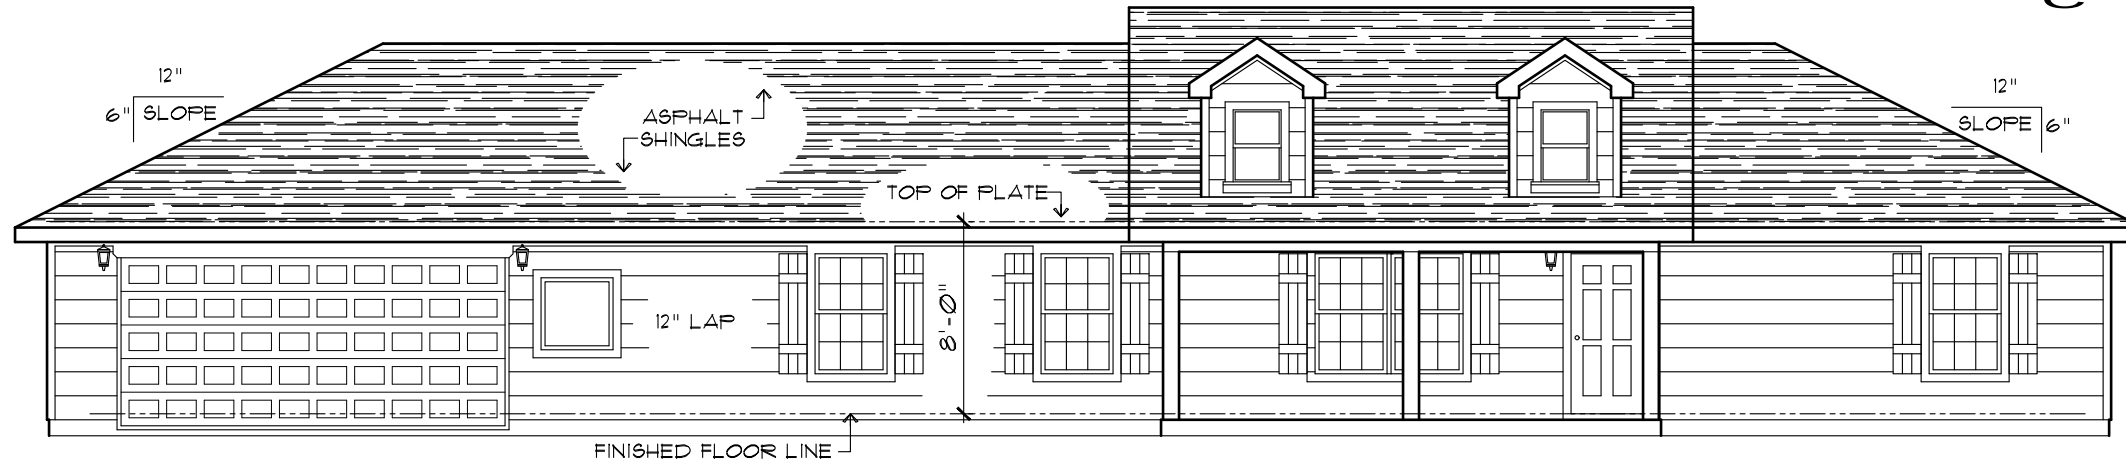

# Exterior Elevations

Scale: 1/8" = 1'-0"



Jim@NewEarthBuildingDesign.com


PLAN: JHH 1940  
Elevation C & D  
ANTLER SERIES




Rev.	Date	By	

Date 01/14/2016 - JCH

"F" ELEVATION

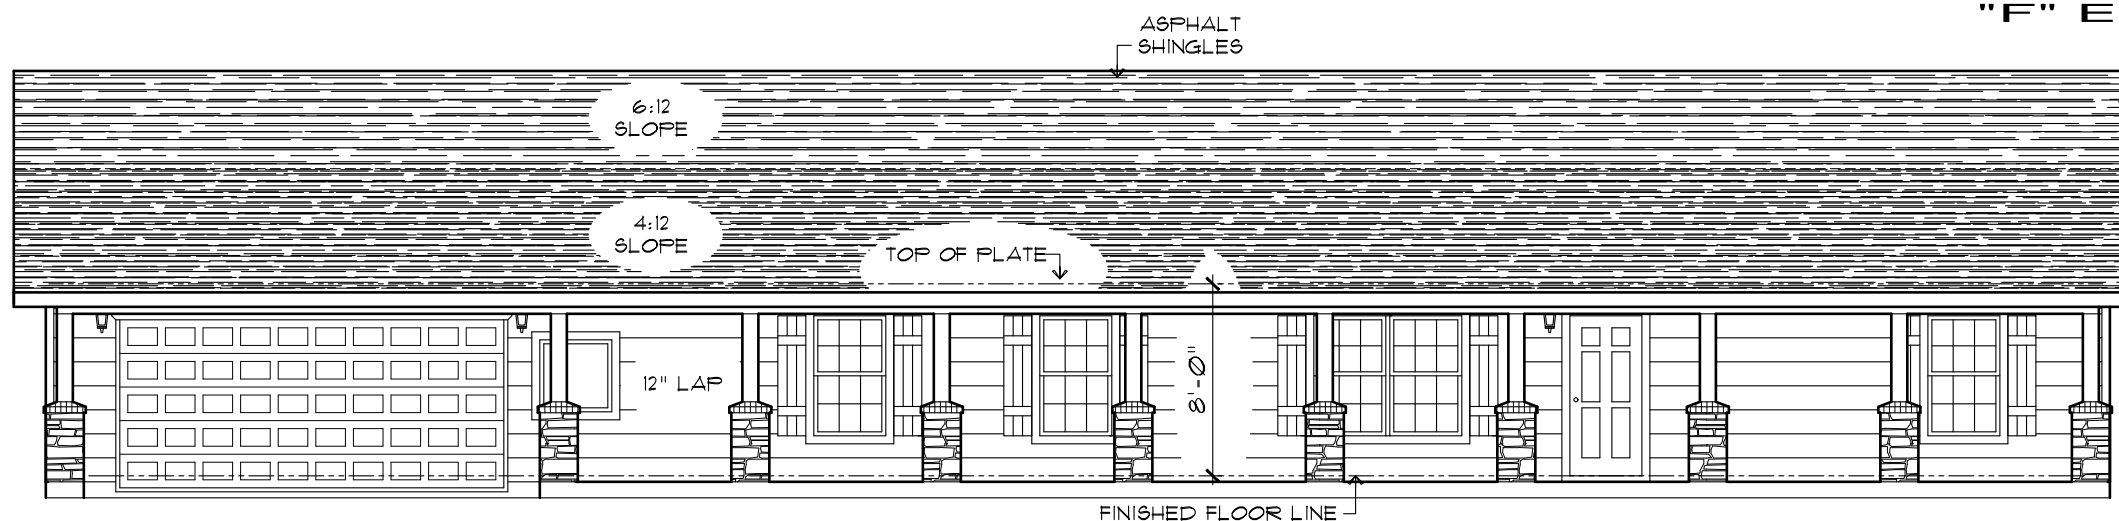

"E" ELEVATION

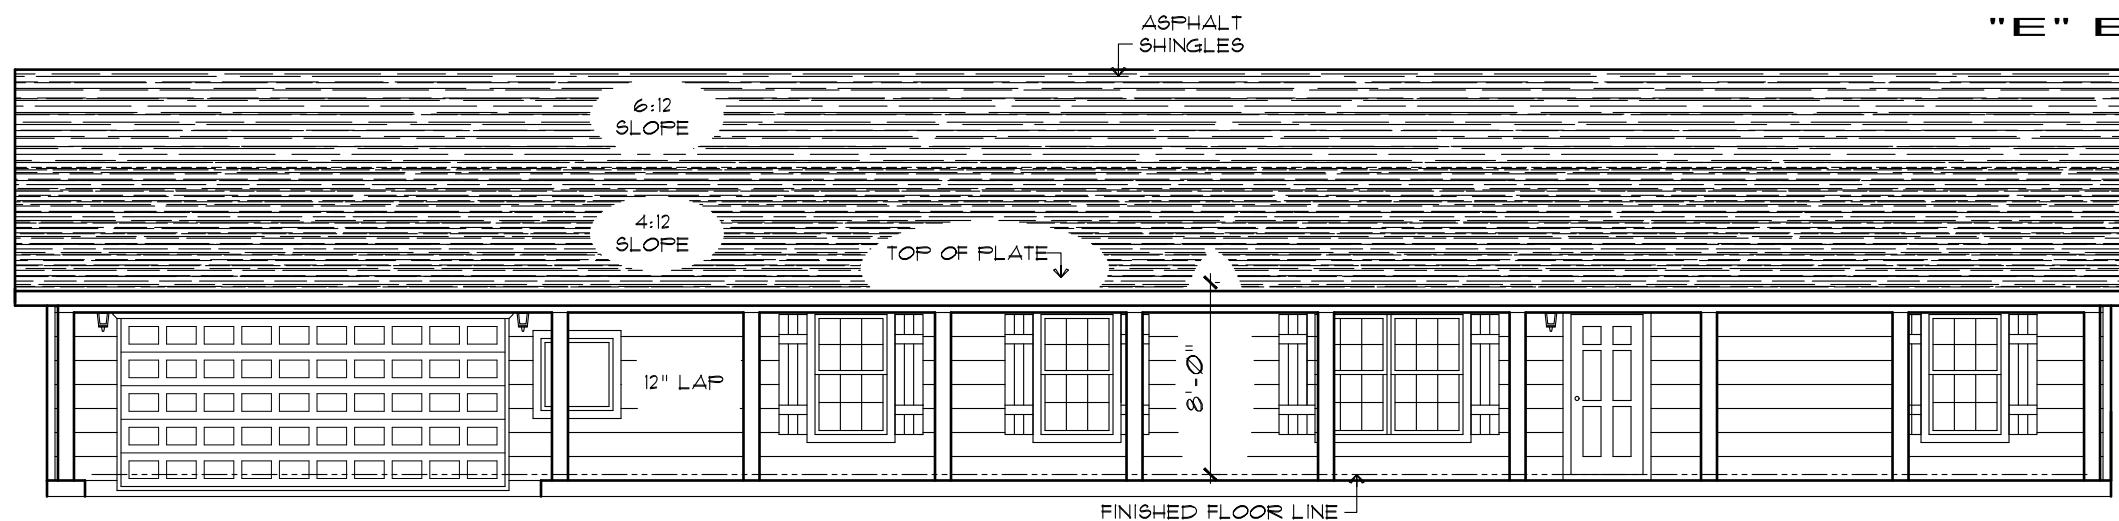

# Exterior Elevations

Scale: 1/8" = 1'-0"



Jim@NewEarthBuildingDesign.com

PLAN: JHH 1940  
 Elevation E & F  
 ANTLER SERIES



Rev.	Date	By	

Date 01/14/2016 - JCH