



Floor Plan



Jim@NewEarthBuildingDesign.com


PLAN: JHH 2557
 Elevation A / B
 ANTLER SERIES



Rev.	Date	By

61.2

Date 01/14/2016 - JCH

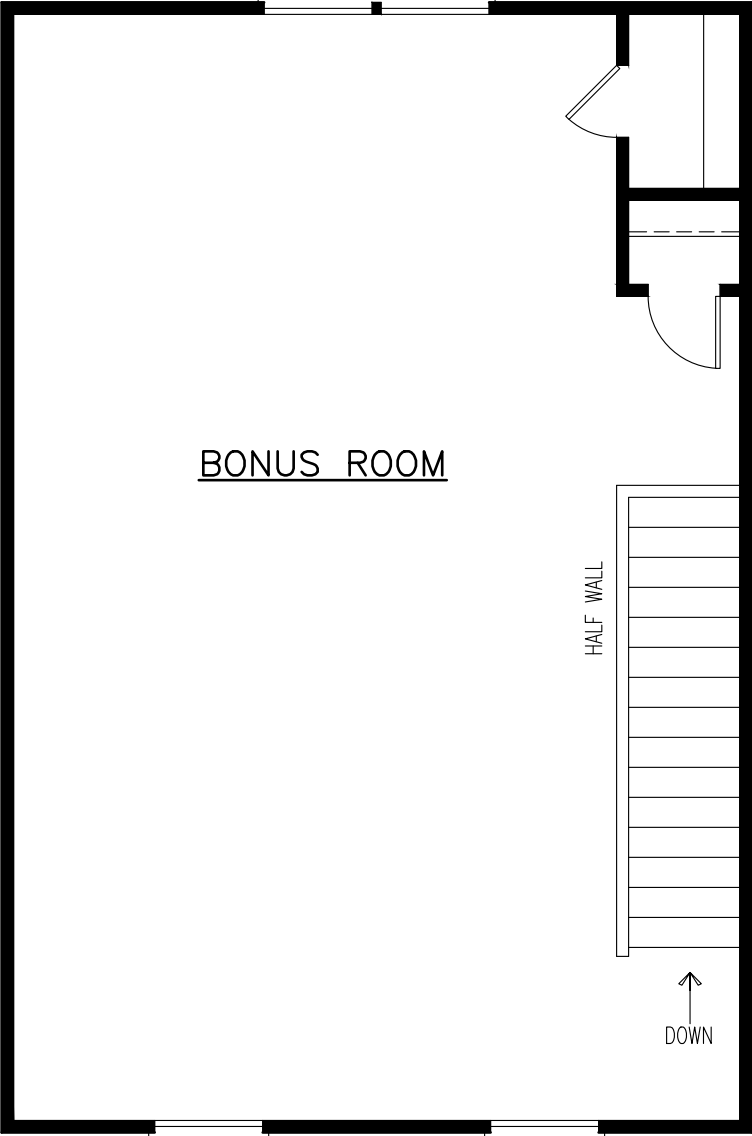

2nd Floor Plan




Jim@NewEarthBuildingDesign.com

PLAN: JHH 2557
 Elevation A / B
 ANTLER SERIES



Rev.	Date	By

02.2
 Date 01/14/2016 - JCH

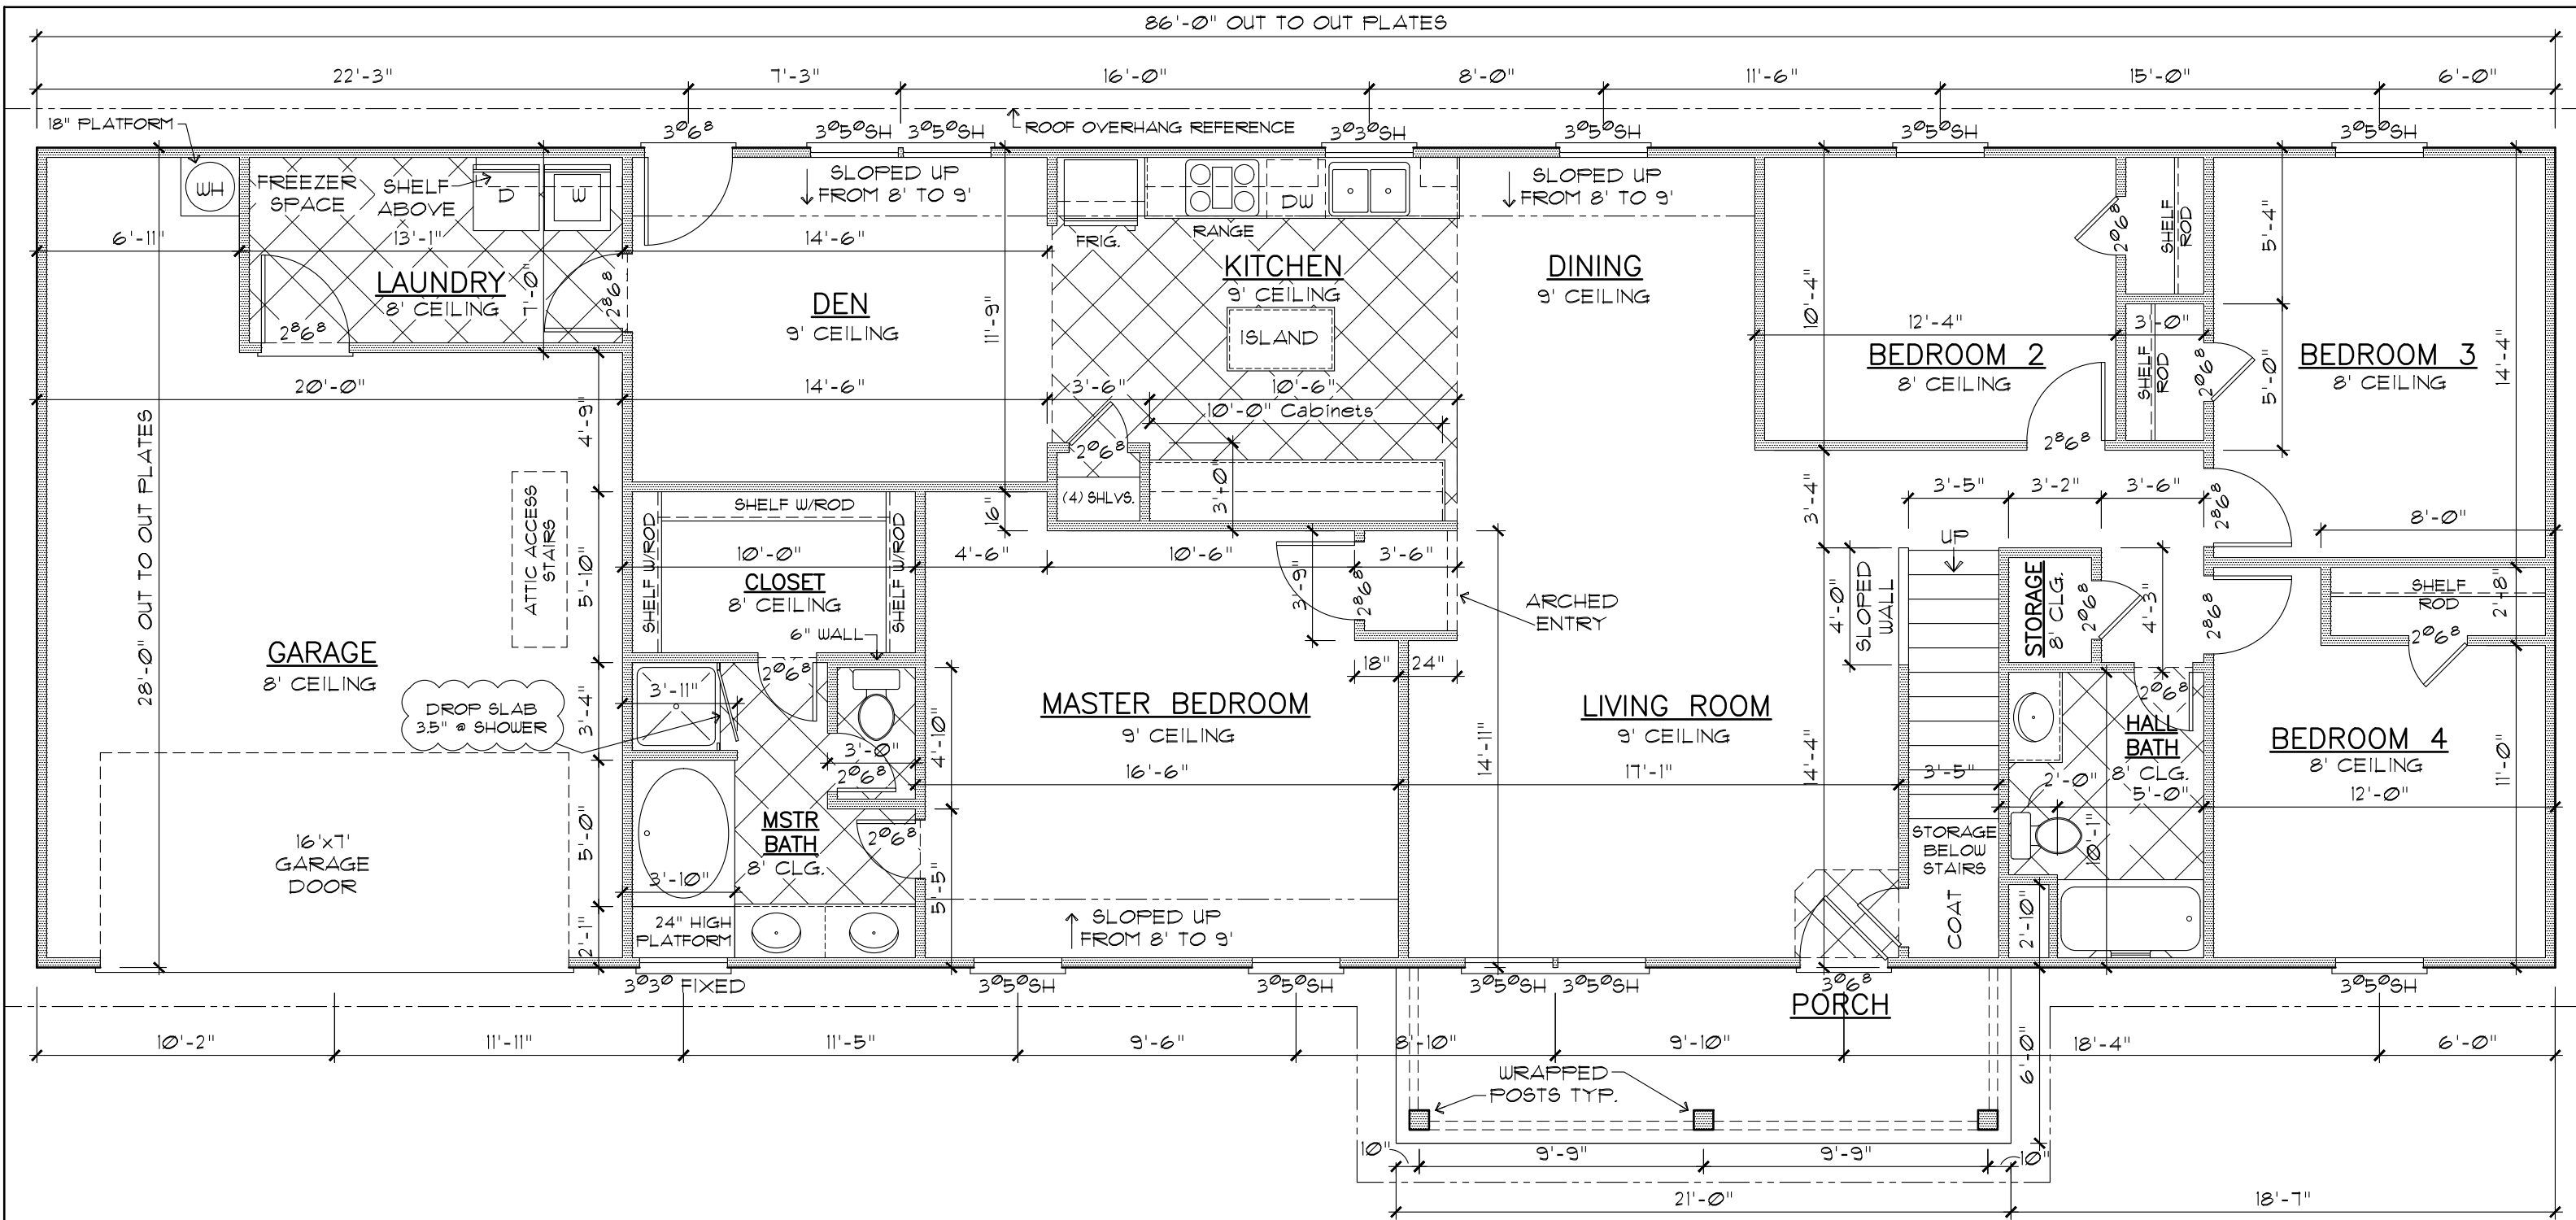

Floor Plan

Scale: 3/16" = 1'-0"

SEE COVER SHEET FOR GENERAL NOTES.



Jjm@NewEarthBuildingDesign.com


AREA	SF
1ST FLOOR	1940
2ND FLOOR	617
AC AREA	2557
GARAGE	468
PORCH	126
UNDER ROOF	3151
MASONRY	0%

PLAN: JHH 2557
Elevation A / B
ANTLER SERIES



Rev.	Date	By

AL2
Date 01/14/2016 - JCH

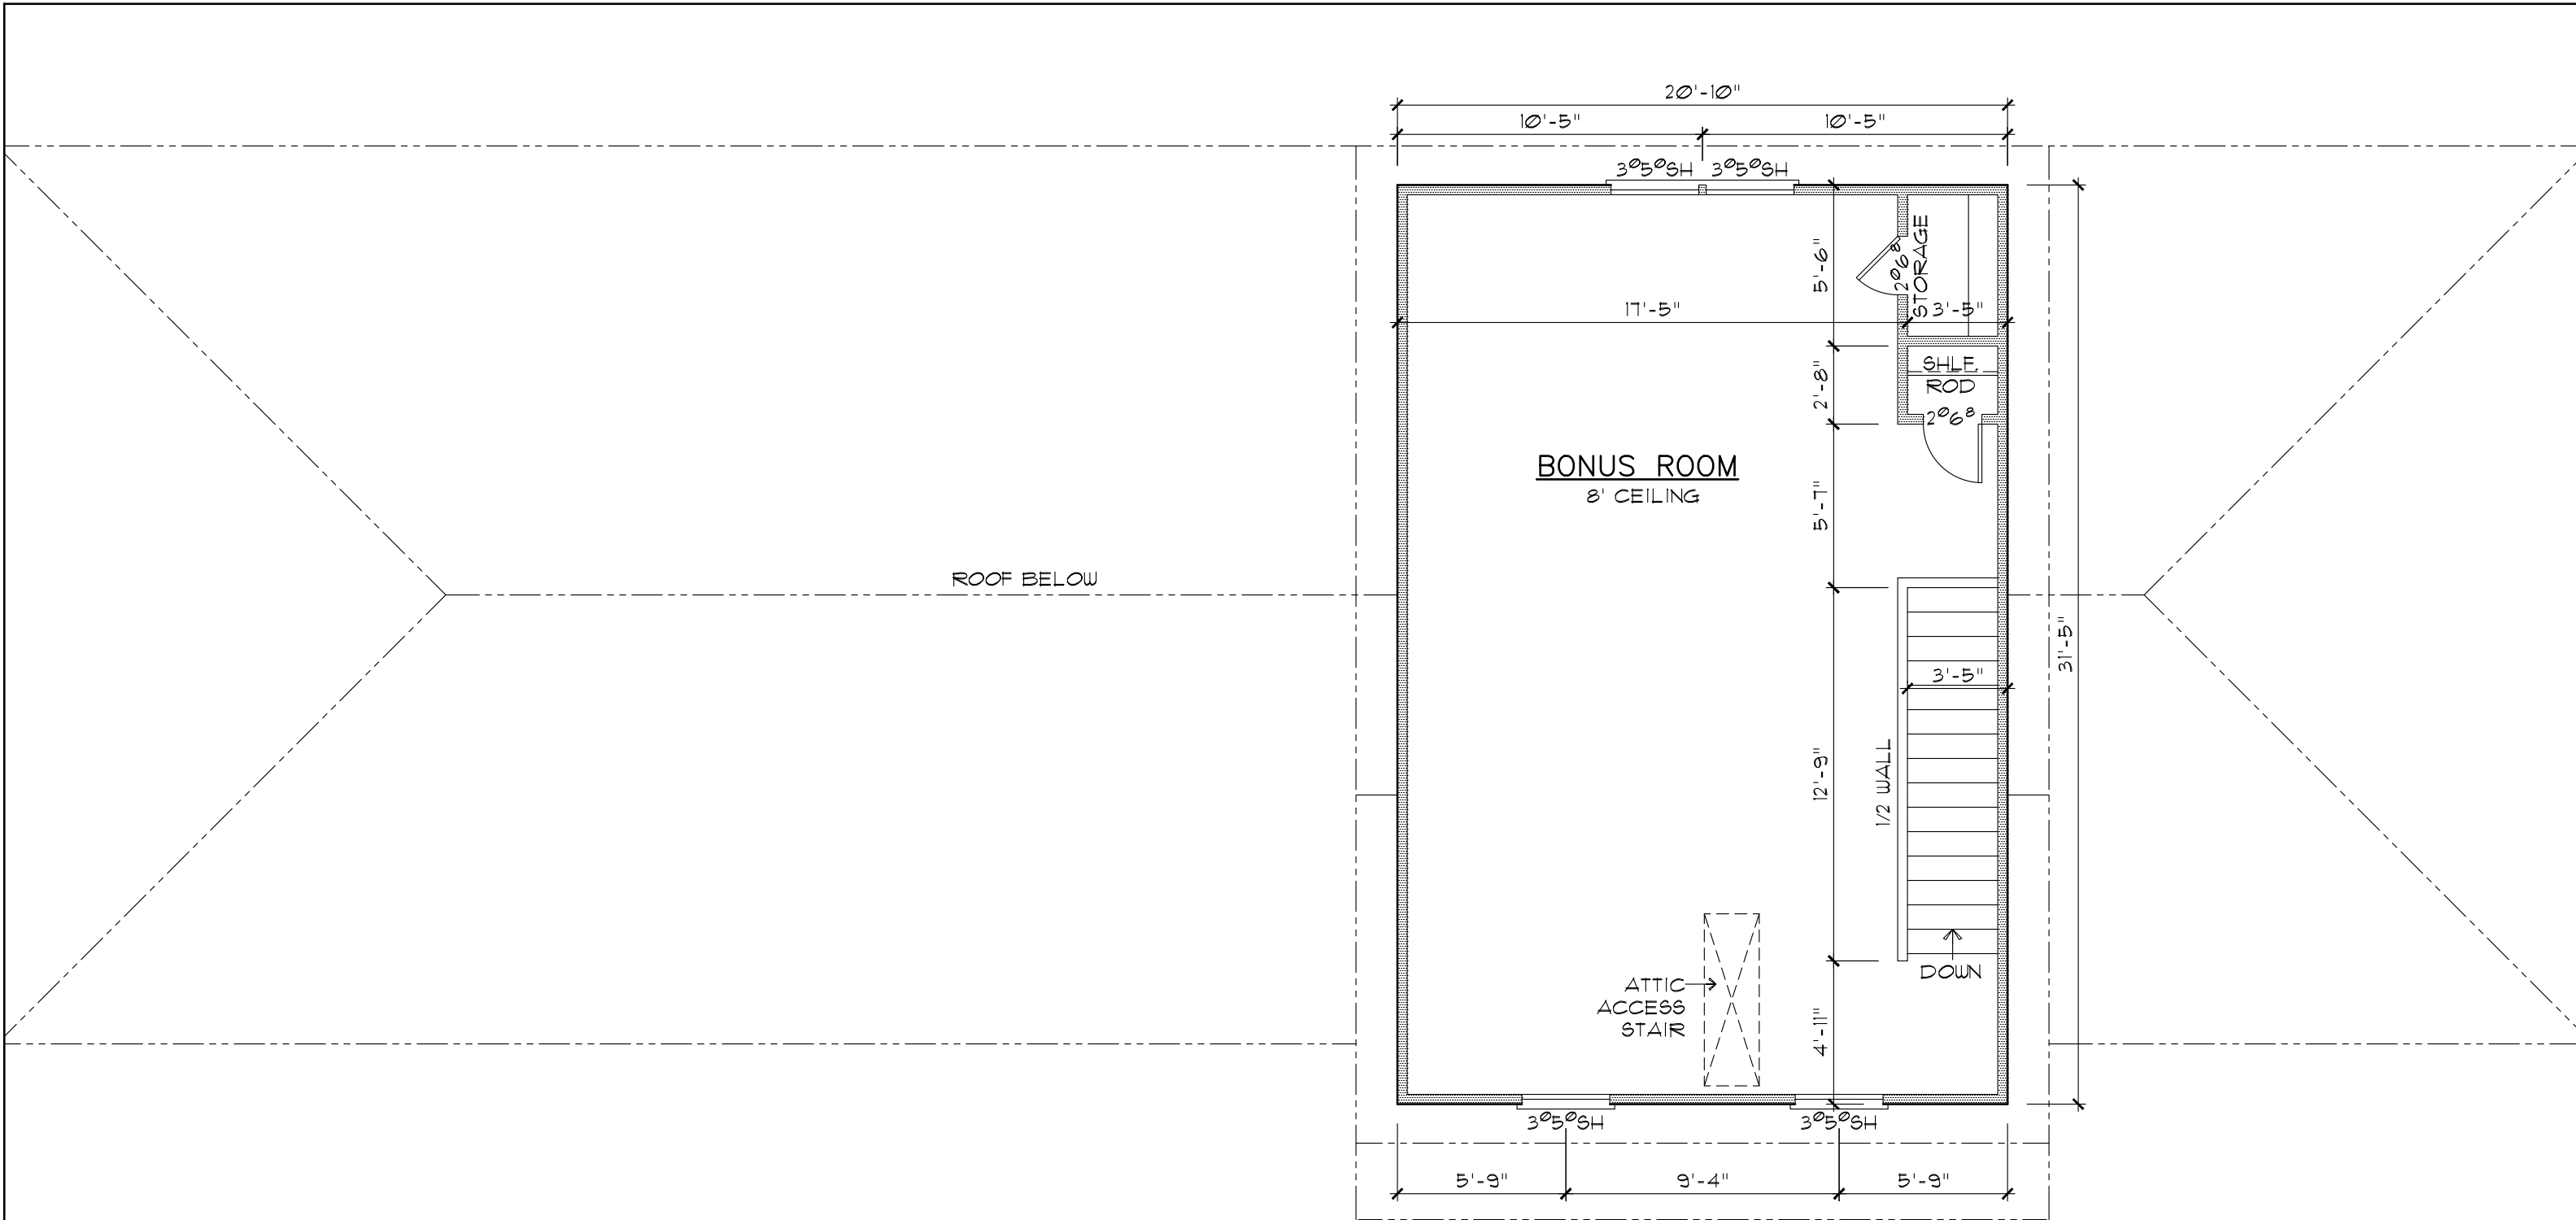

2nd Floor Plan

Scale: 3/16" = 1'-0"

SEE COVER SHEET FOR GENERAL NOTES.



Jim@NewEarthBuildingDesign.com

PLAN: JHH 2557
Elevation A / B
ANTLER SERIES



Rev.	Date	By

A2.2

Date 01/14/2016 - JCH

