

1 Floor Plan
3/16" = 1'-0"



Subdiv.:
Address:
Lot: Block:
City: State:
County:


Antler Classic Series 1740

STANDARD



Issued: 12/19/2017
4:30:44 PM
Date: 12/04/17
By: jch



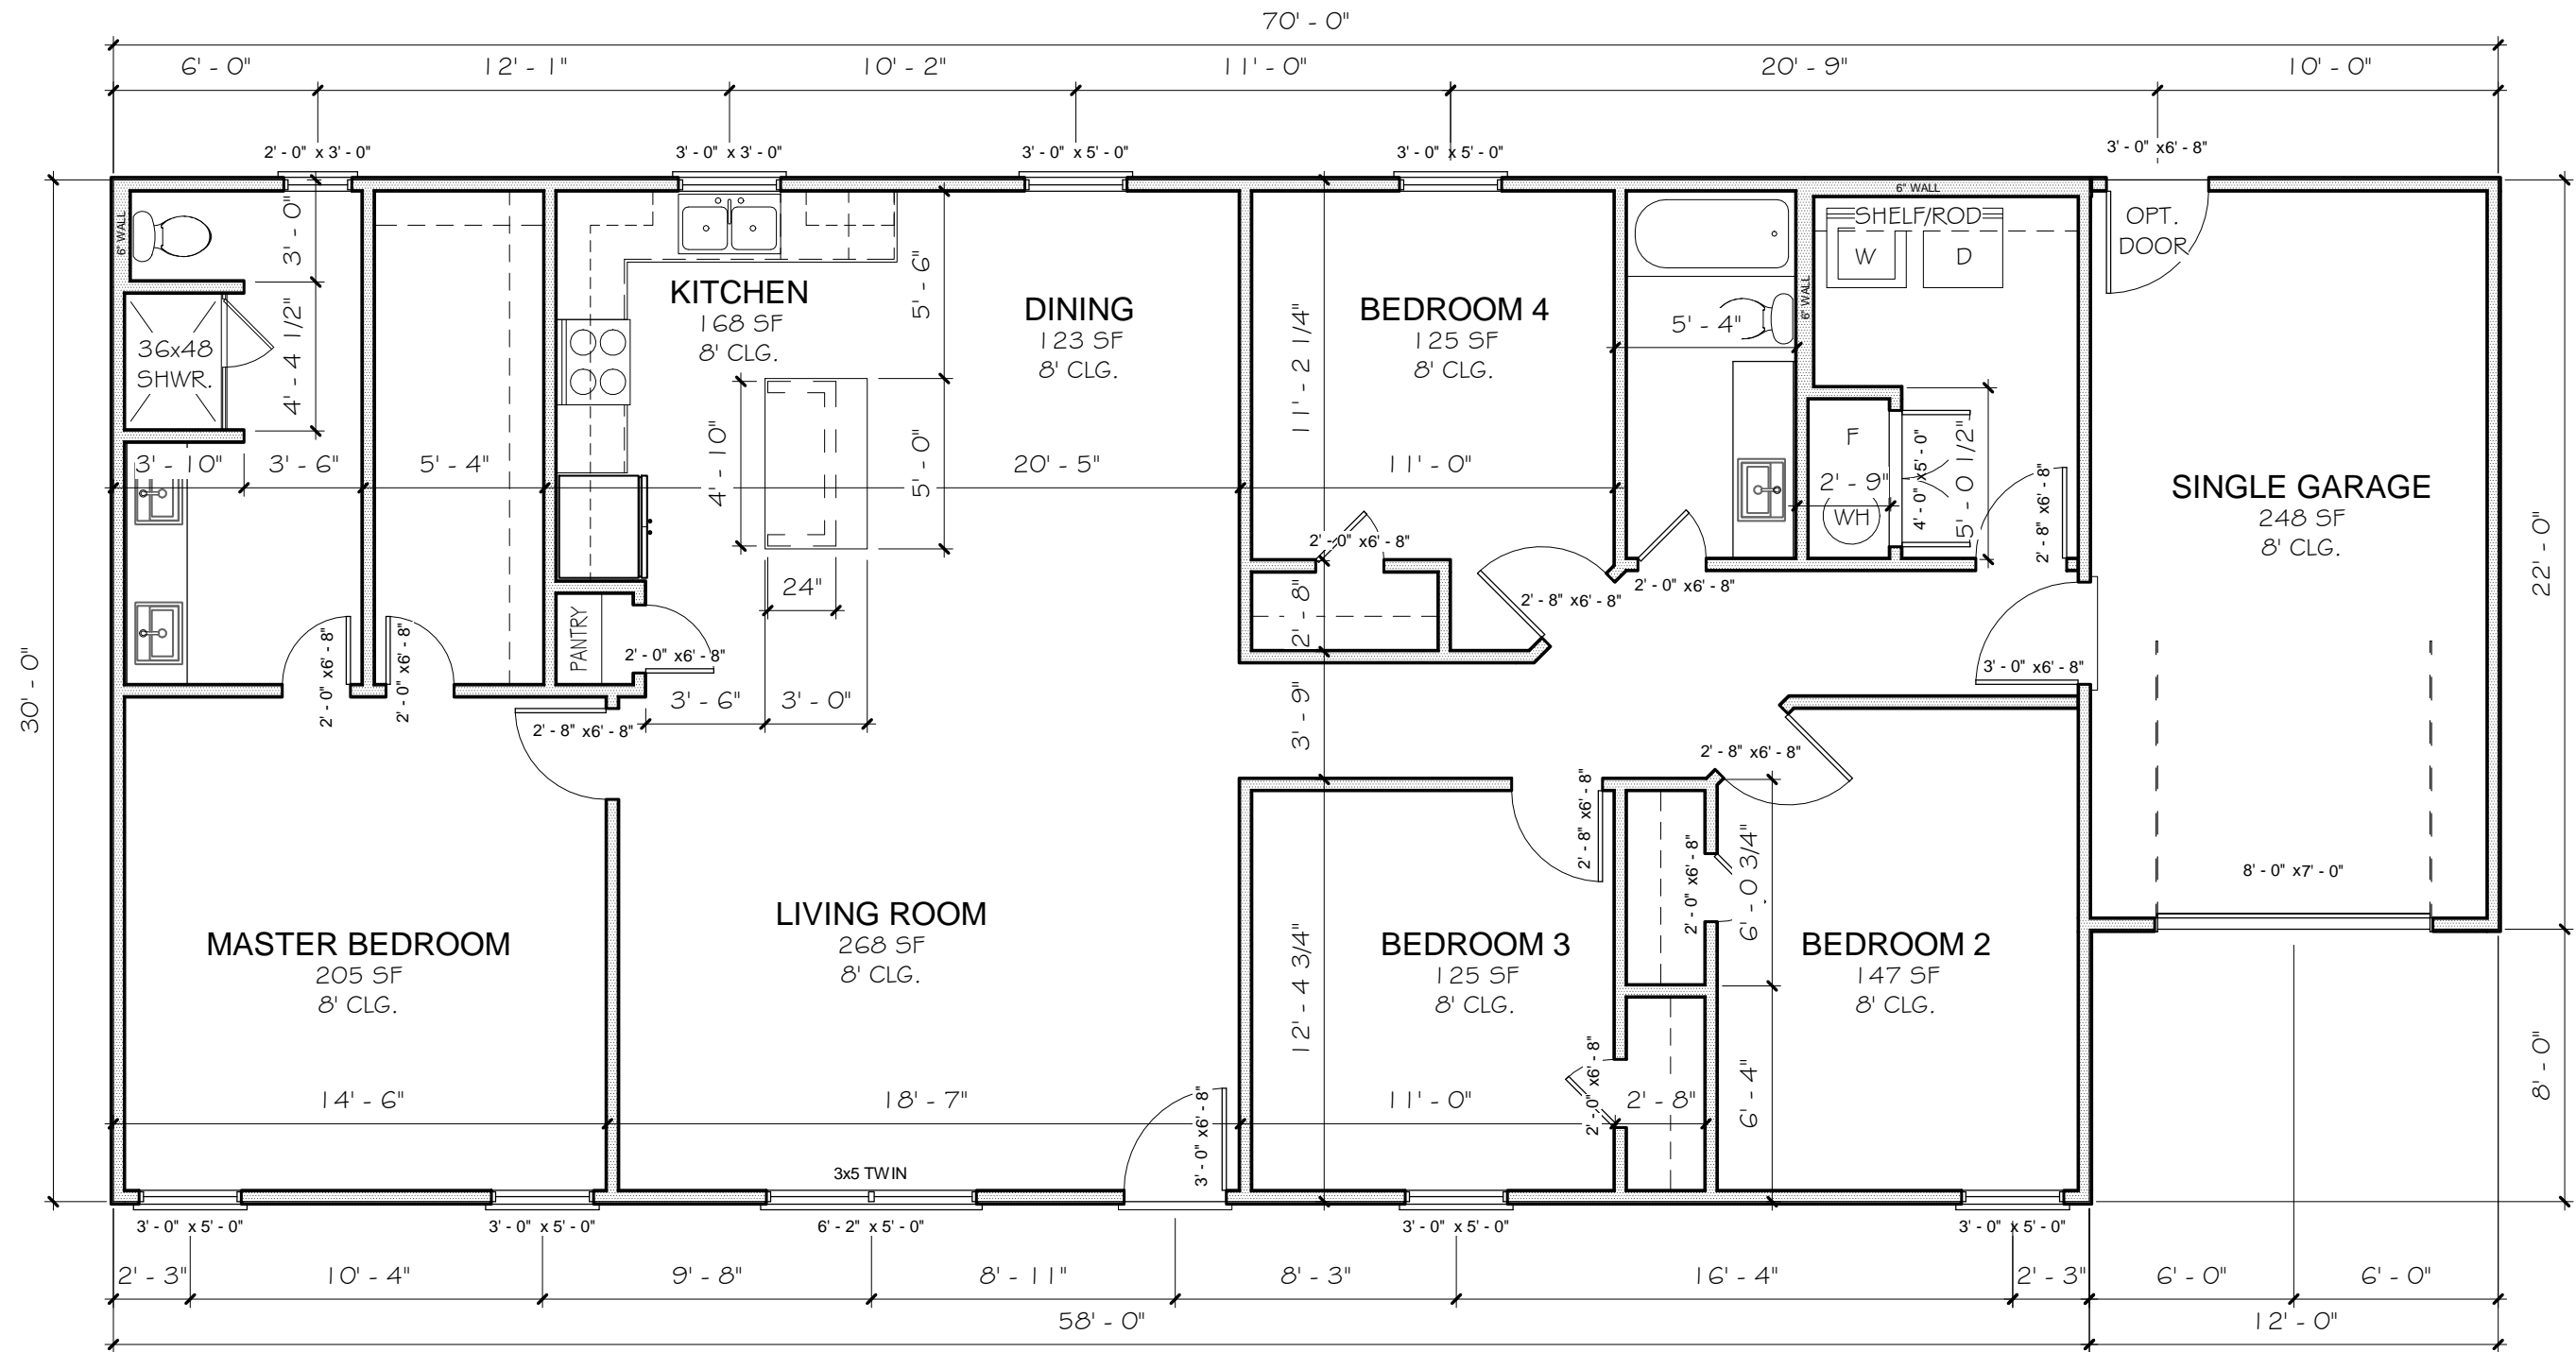

1 Floor Plan - Single Garage
 3/16" = 1'-0"




Subdiv.:
 Address:
 Lot: Block:
 City: State:
 County:

Antler Classic Series 1740
SINGLE GARAGE



Issued: 12/19/2017
 4:30:45 PM
 Date: 12/04/17
 By: jch
A2

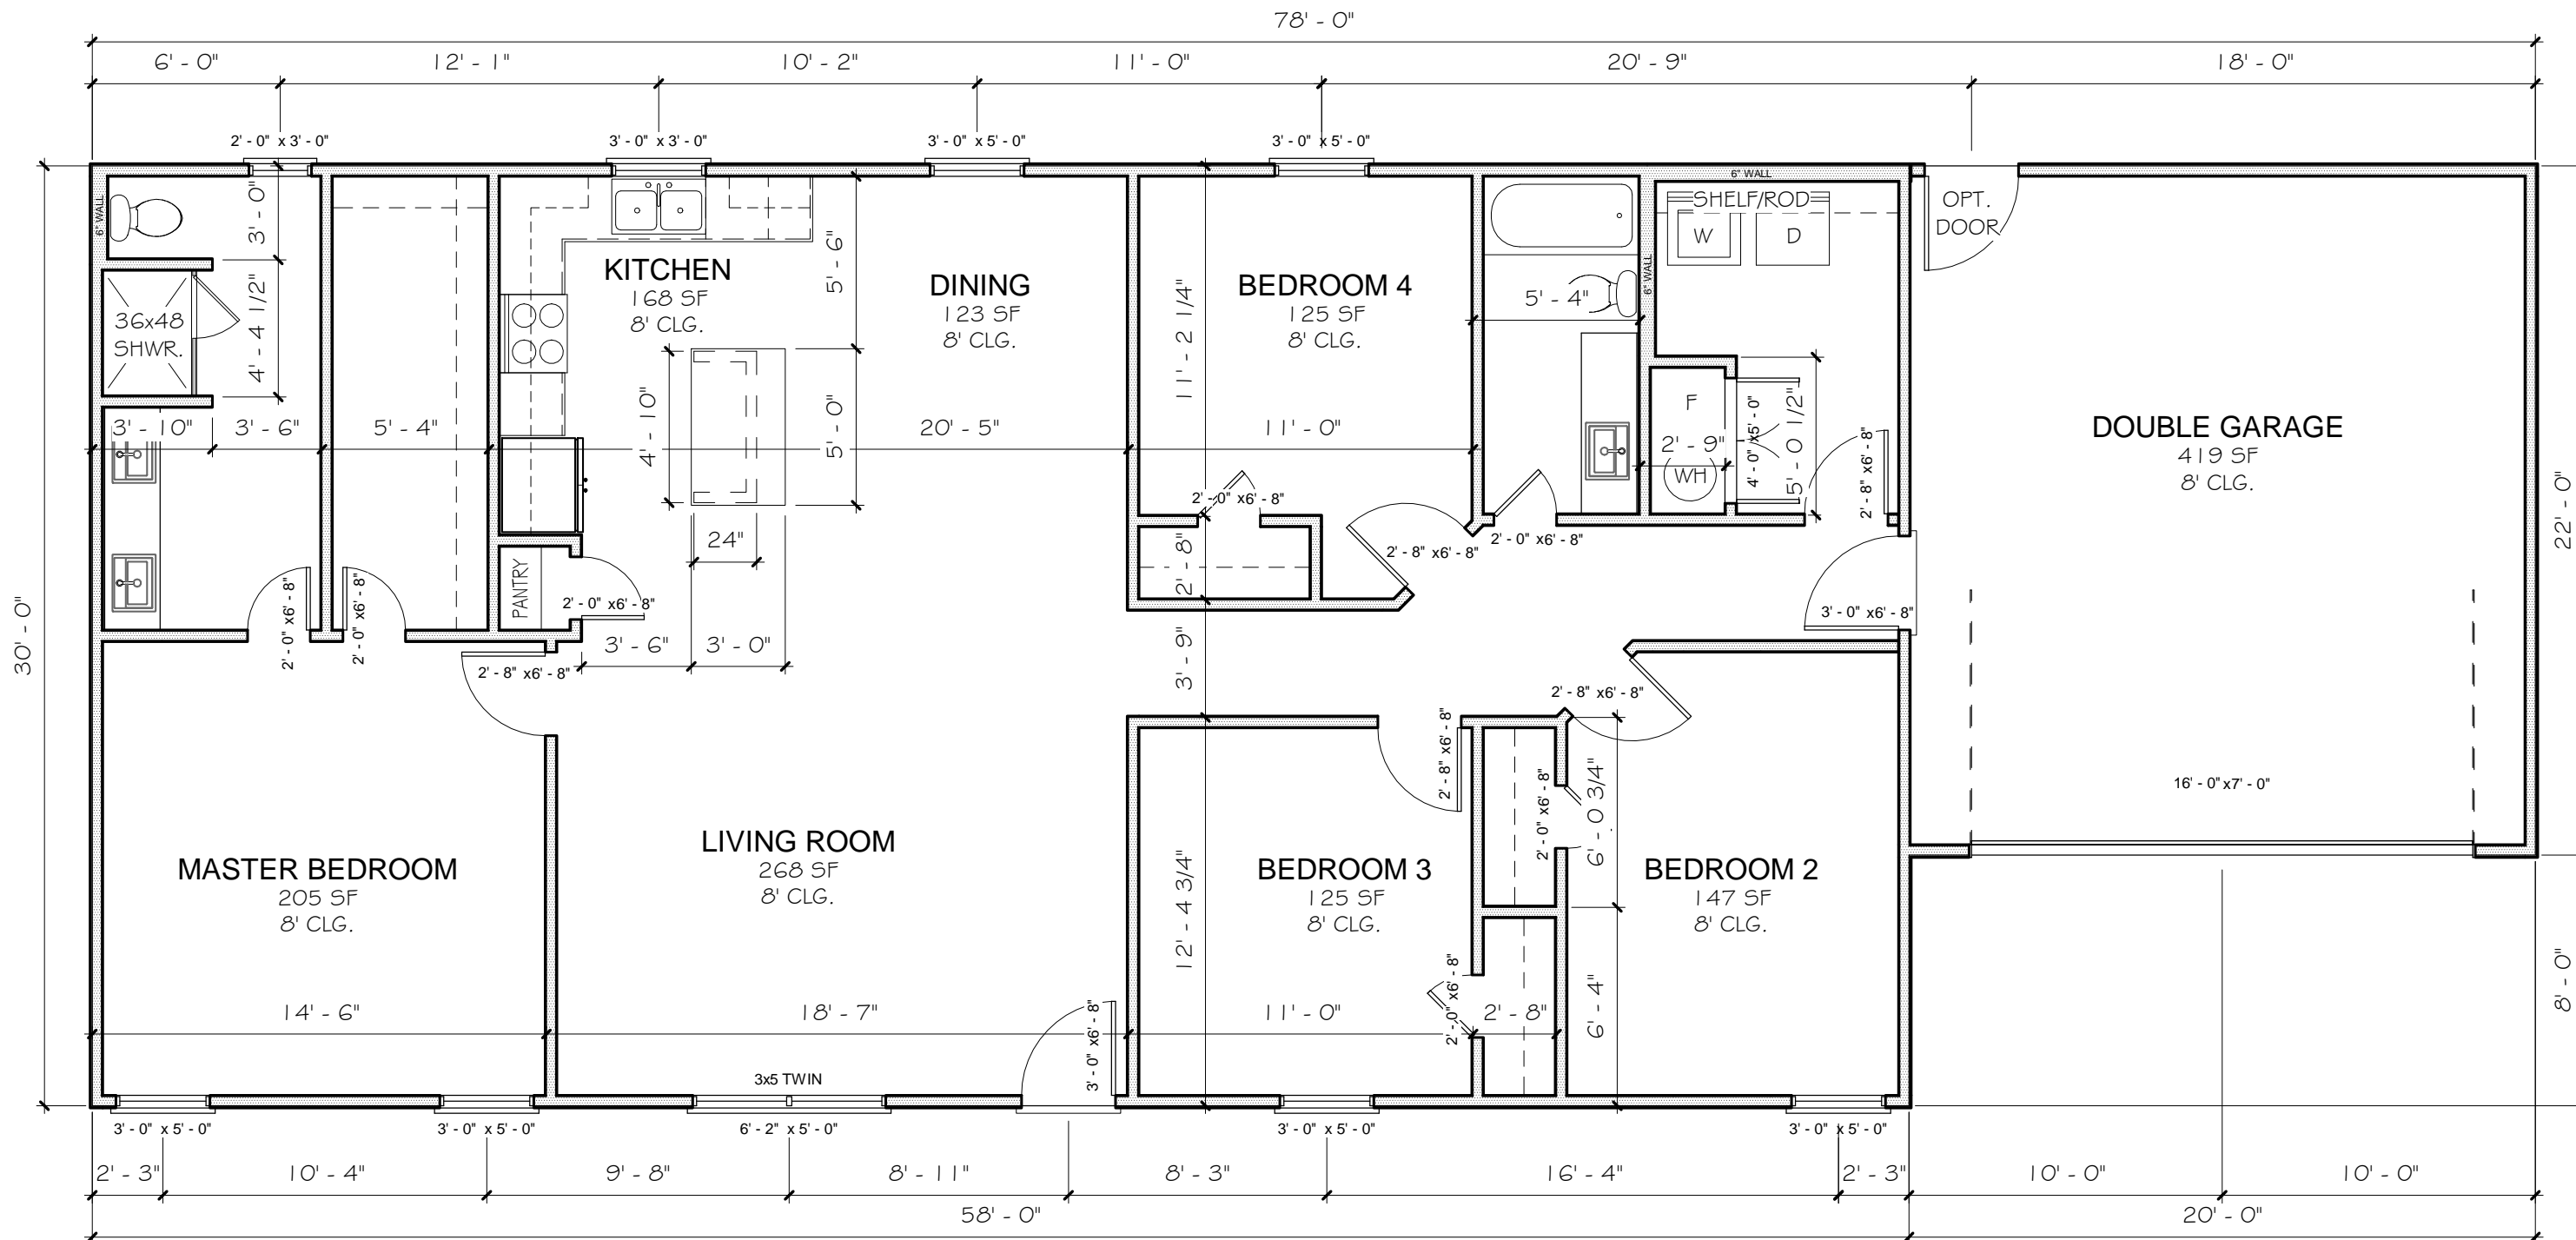

1 Floor Plan - Double Garage
 3/16" = 1'-0"




Subdiv.:
 Address:
 Lot: Block:
 City: State:
 County:

Antler Classic Series 1740
DOUBLE GARAGE




Issued: 12/19/2017
 4:30:45 PM
 Date: 12/18/17
 By: jch


A3

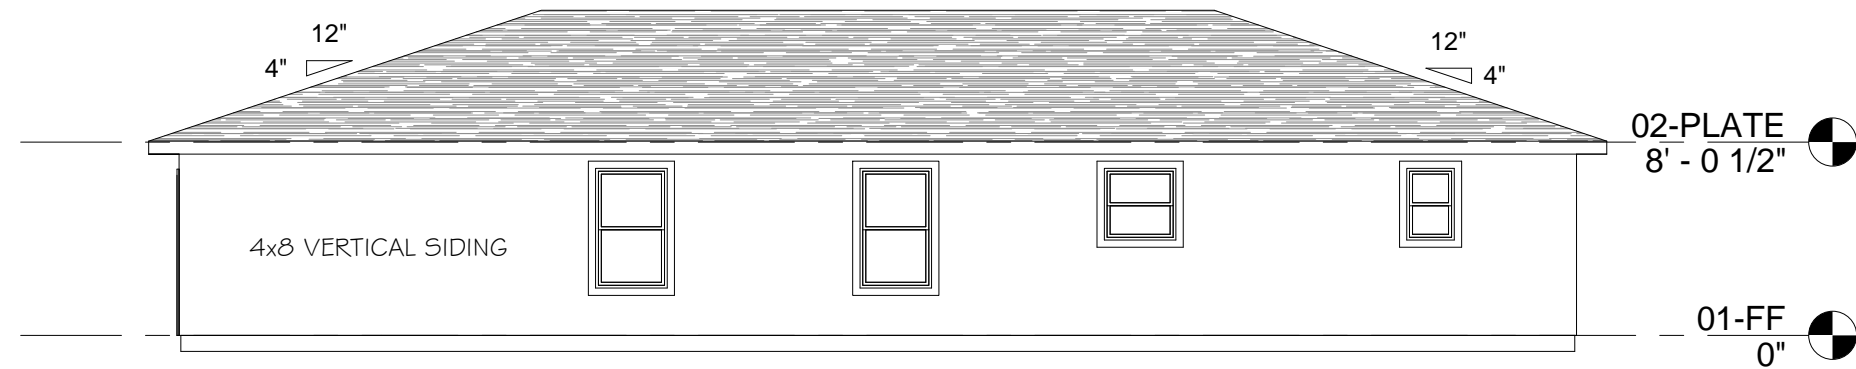


4 Rear
1/8" = 1'-0"

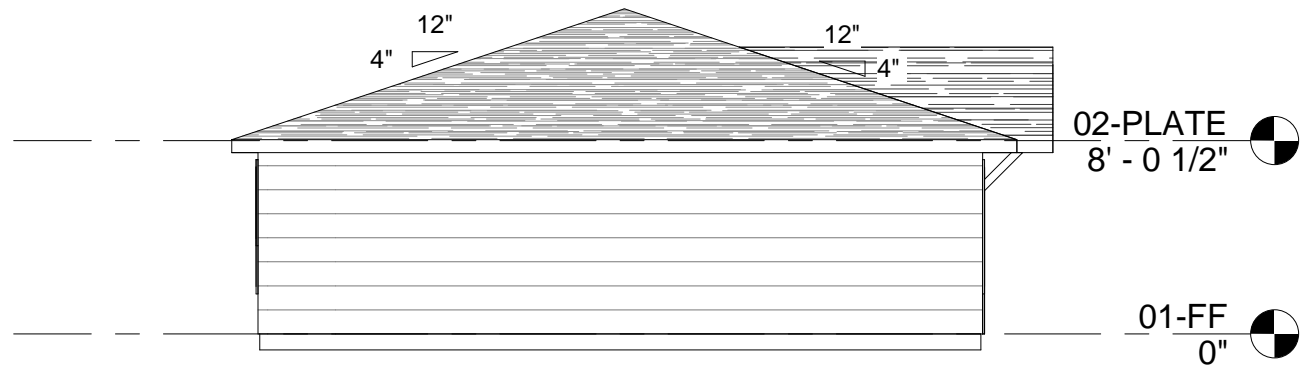

2 Master Bedrm. Side
1/8" = 1'-0"

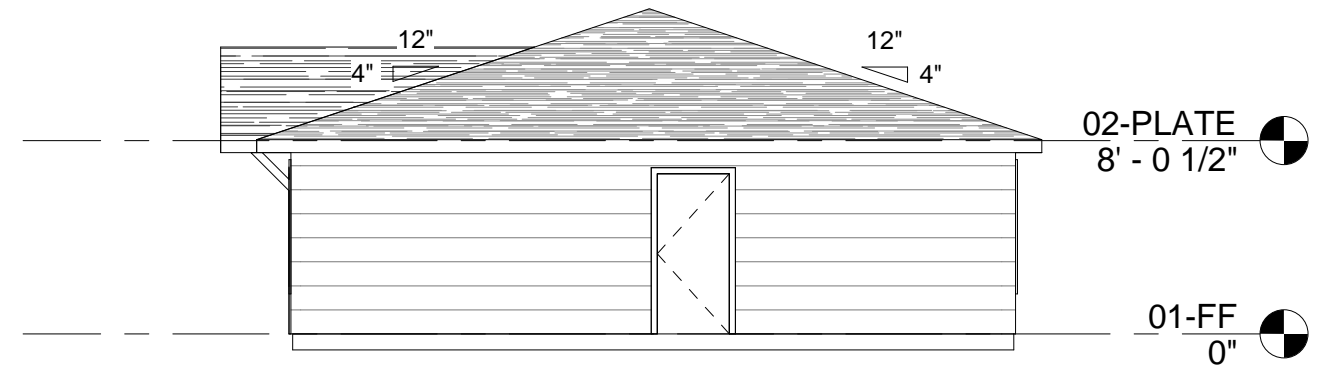

3 Utility Side
1/8" = 1'-0"

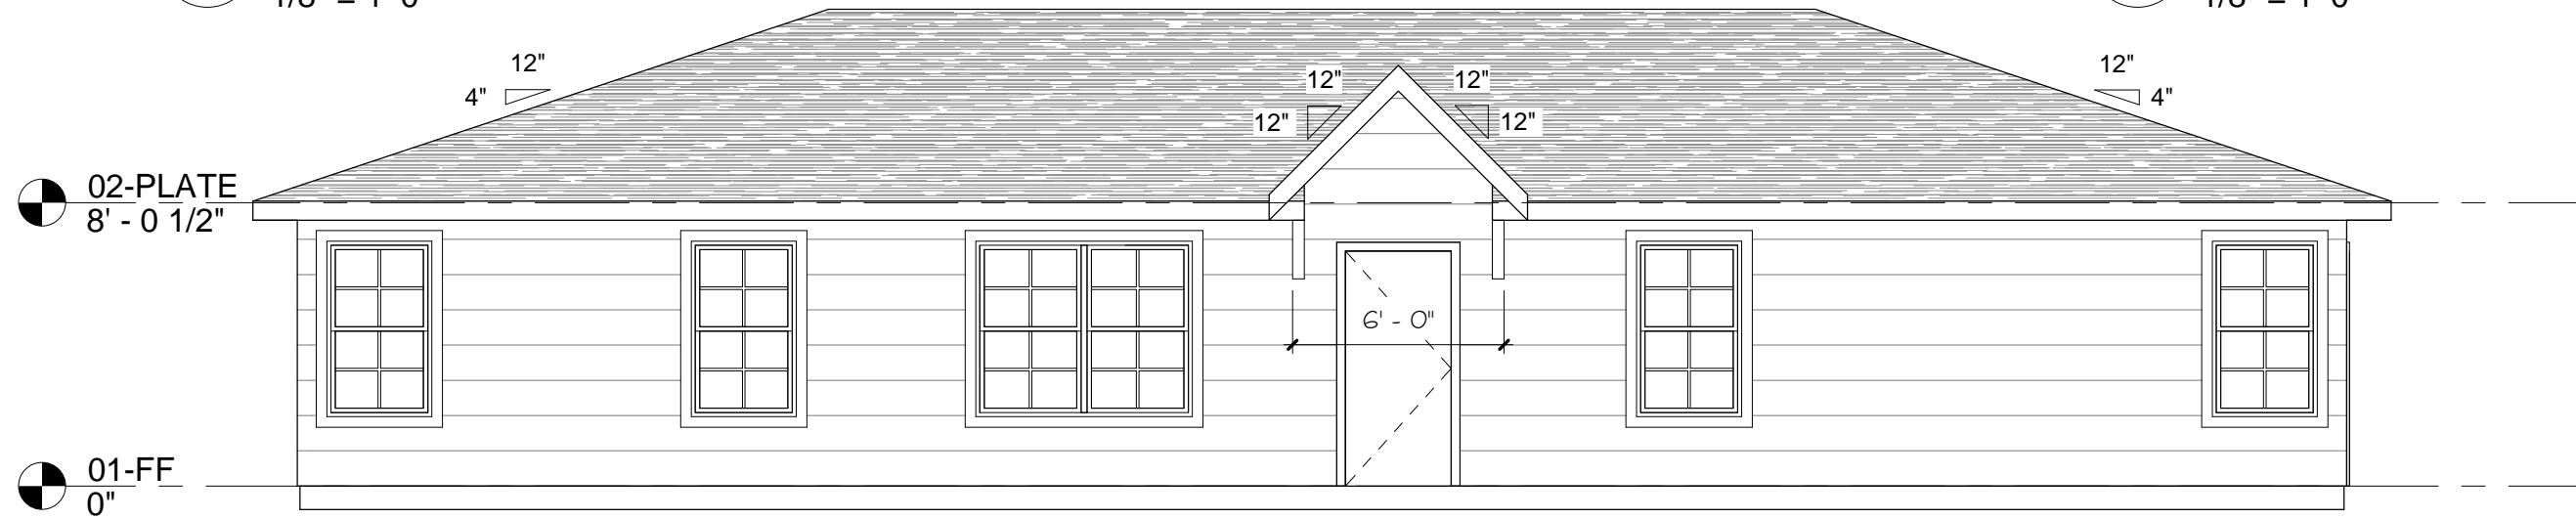

1 Front
3/16" = 1'-0"




Subdiv.:
Address:
Lot: Block:
City: State:
County:

Antler Classic Series 1740
STANDARD




Issued: 12/19/2017
4:30:46 PM
Date: 12/18/17
By: jch


A4

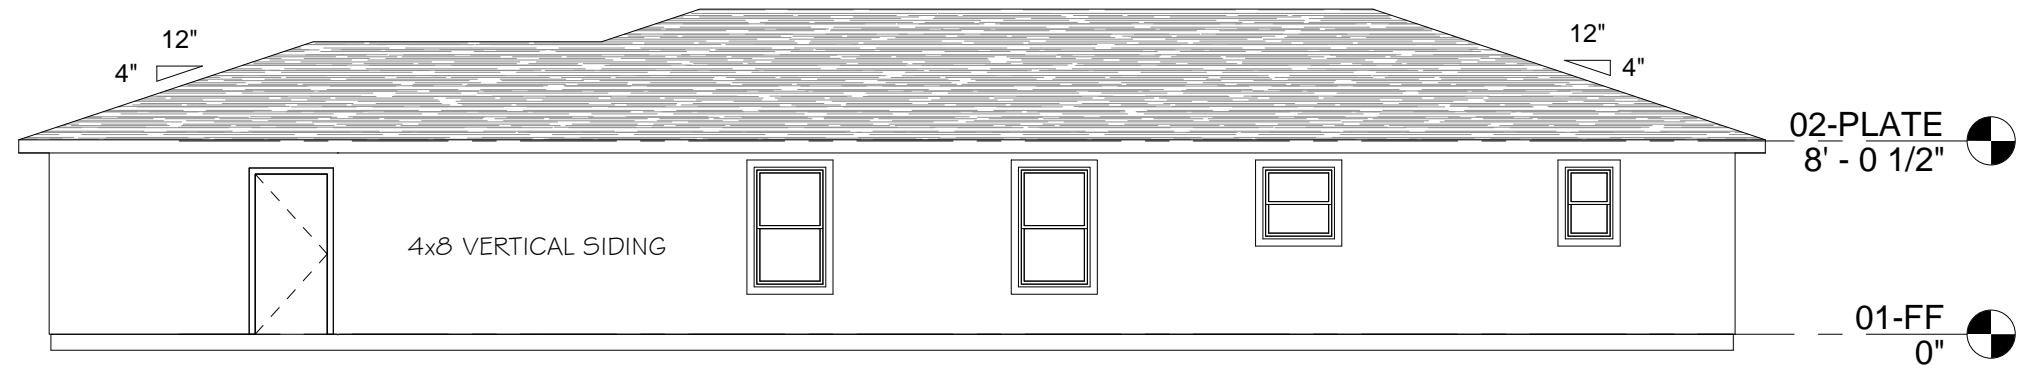


4 Rear - Single Garage
1/8" = 1'-0"

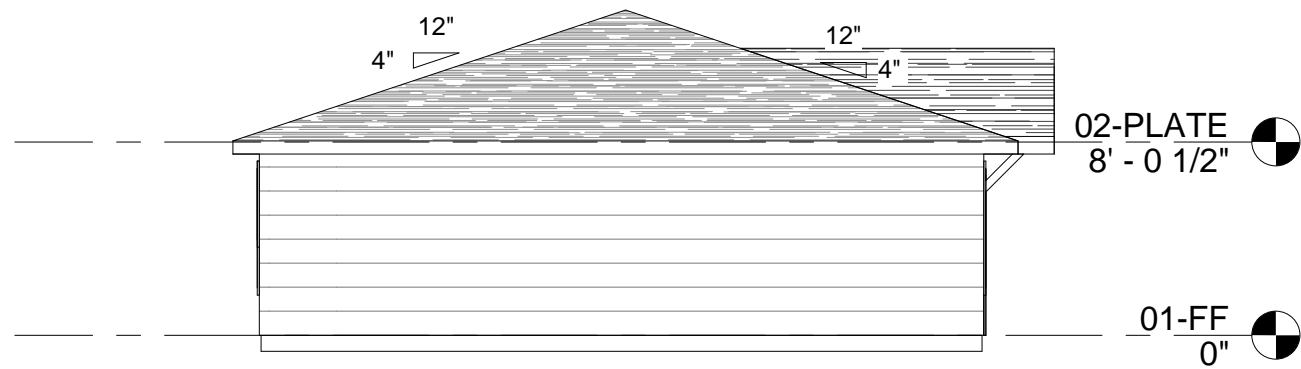

2 Master Bedrm. Side
1/8" = 1'-0"

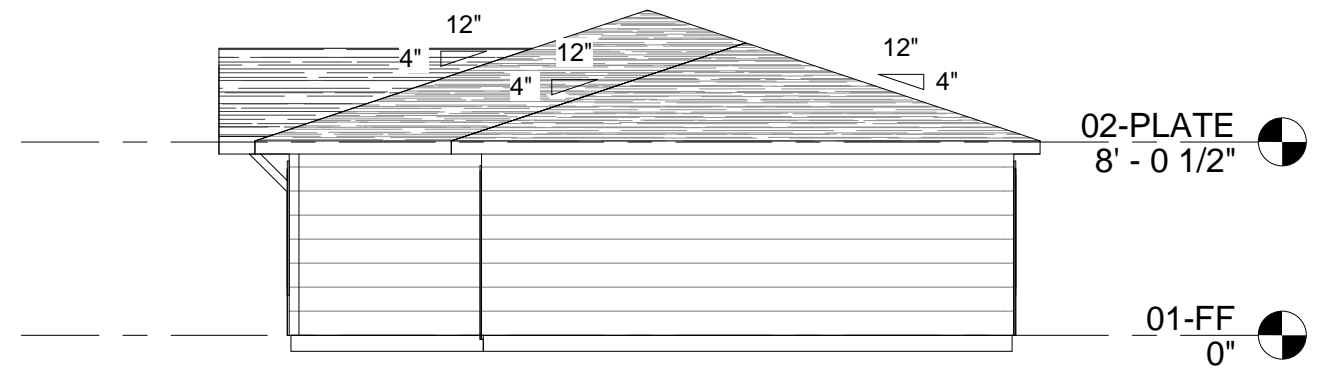

3 Garage Side
1/8" = 1'-0"

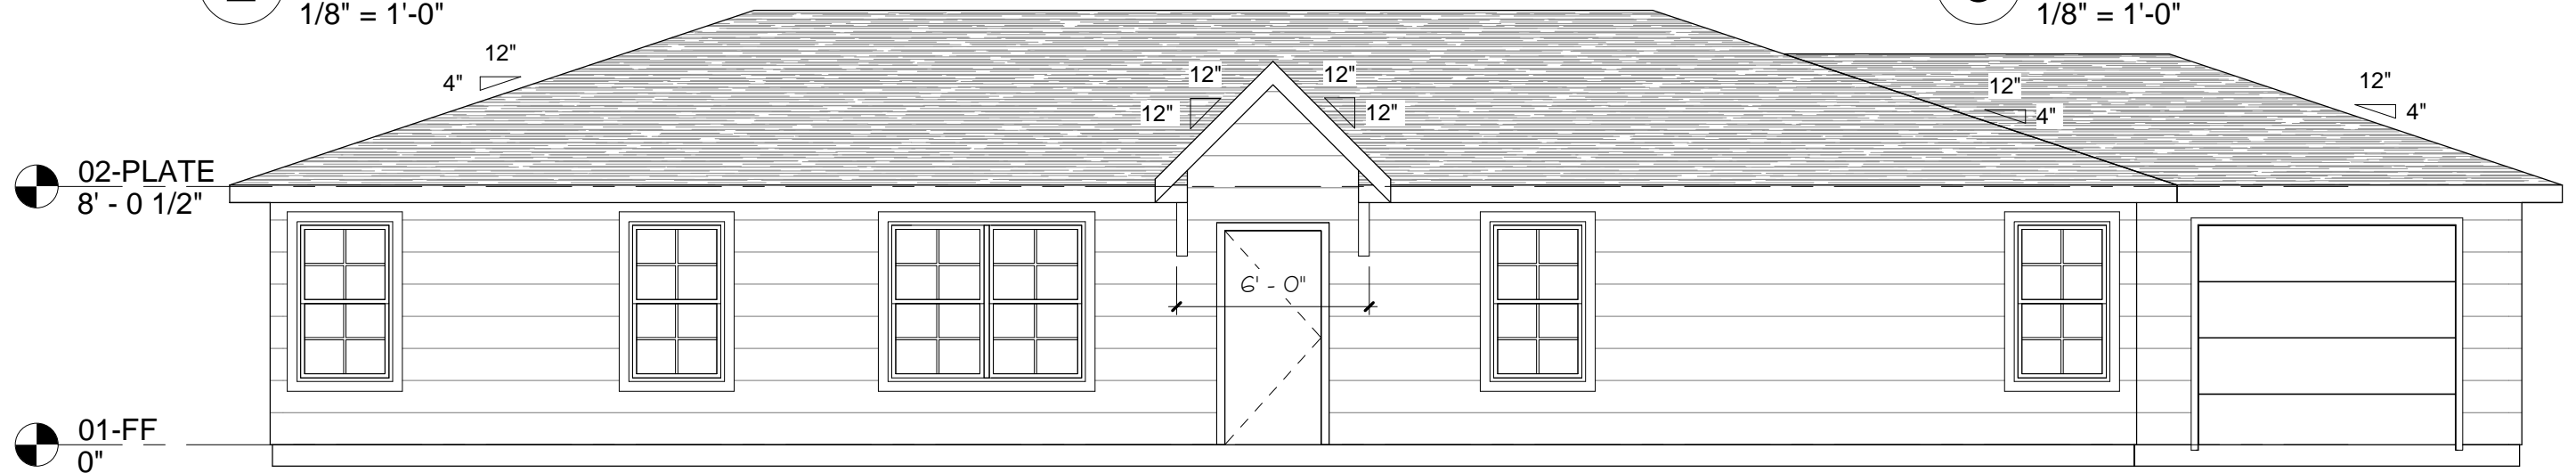

1 Front - Single Garage
3/16" = 1'-0"




Subdiv.:
Address:
Lot: Block:
City: State:
County:

Antler Classic Series 1740
SINGLE GARAGE




Issued: 12/19/2017
4:30:46 PM
Date: 12/18/17
By: jch


A5

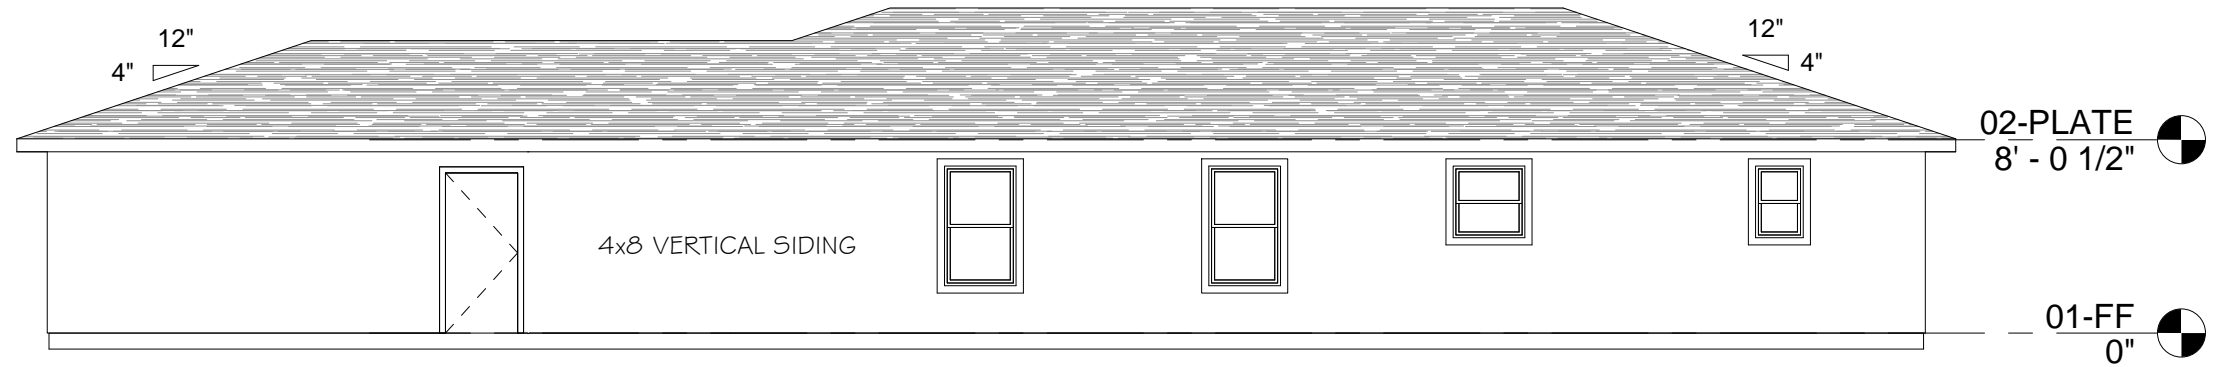


4 Rear - Double Garage
1/8" = 1'-0"

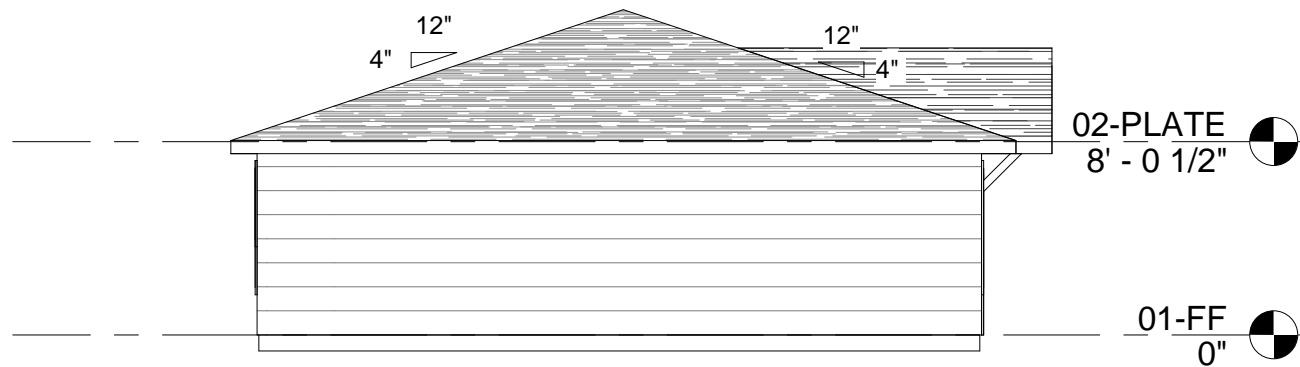

2 Master Bedrm. Side
1/8" = 1'-0"

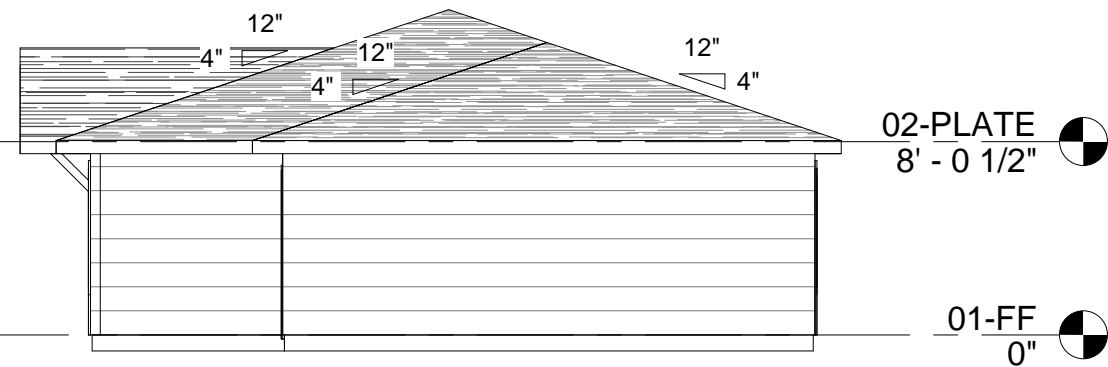

3 Garage Side
1/8" = 1'-0"

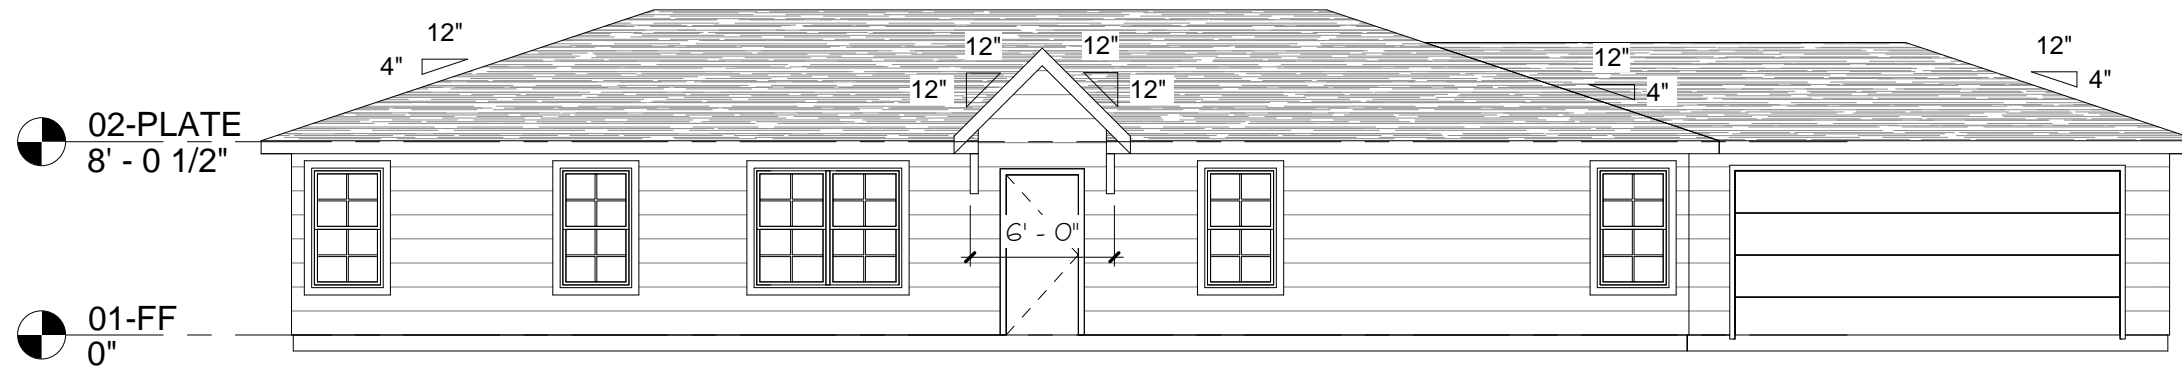

1 Front - Double Garage
1/8" = 1'-0"



Subdiv.:
Address:
Lot: Block:
City: State:
County:

Antler Classic Series 1740
DOUBLE GARAGE



Issued: 12/19/2017
4:30:46 PM
Date: 12/18/17
By: jch

A6