


Subdiv.:  
Address:  
Lot: Block:  
City: State: TX  
County:

**B1500 TR**  
1500 SF AC



Issued: 7/27/2023  
4:14:04 PM  
Date: 07/14/23  
By: jch

**A.I.**

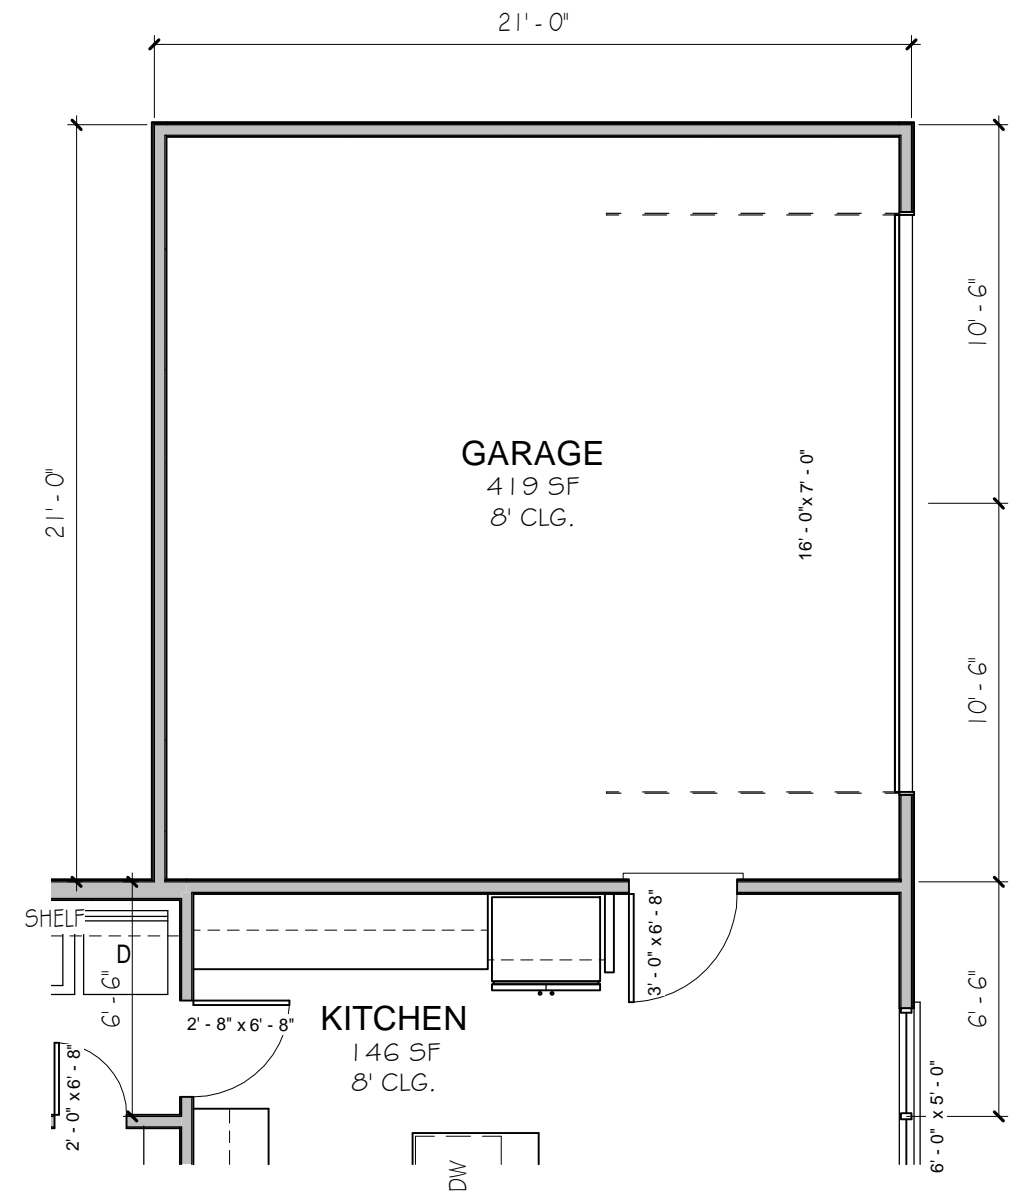

**1 GARAGE OPTION**  
 3/16" = 1'-0"




Subdiv.:  
 Address:  
 Lot:                      Block:  
 City:                      State: TX  
 County:


B1500 TR  
1500 SF AC




Issued: 7/27/2023  
 3:00:49 PM  
 Date: 07/14/23  
 By: jch  
**A.I.I.**

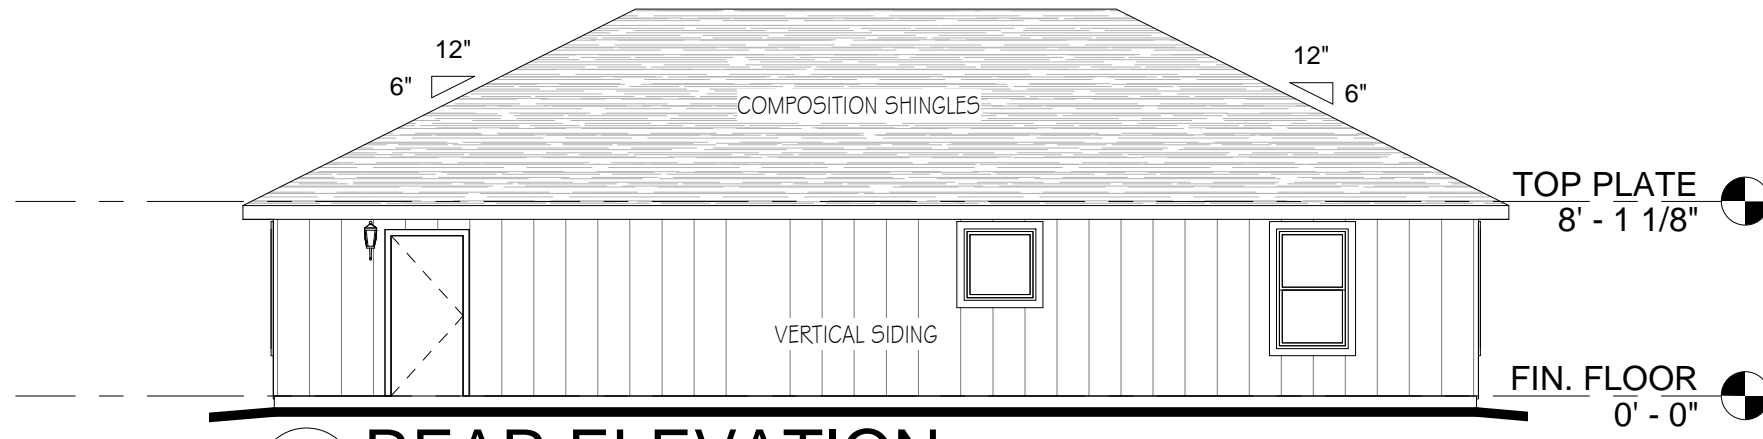


**4 REAR ELEVATION**  
1/8" = 1'-0"

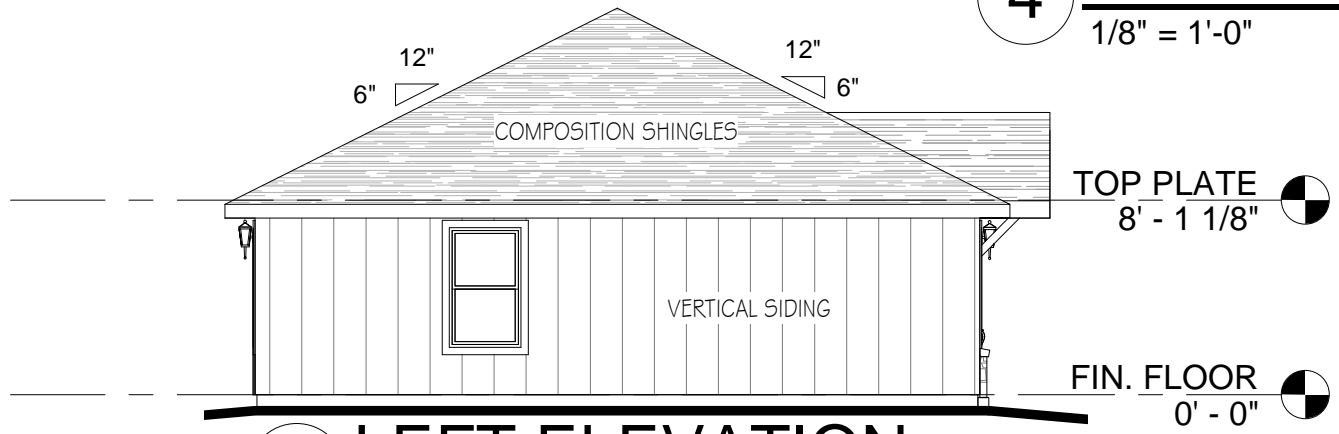

**2 LEFT ELEVATION**  
1/8" = 1'-0"

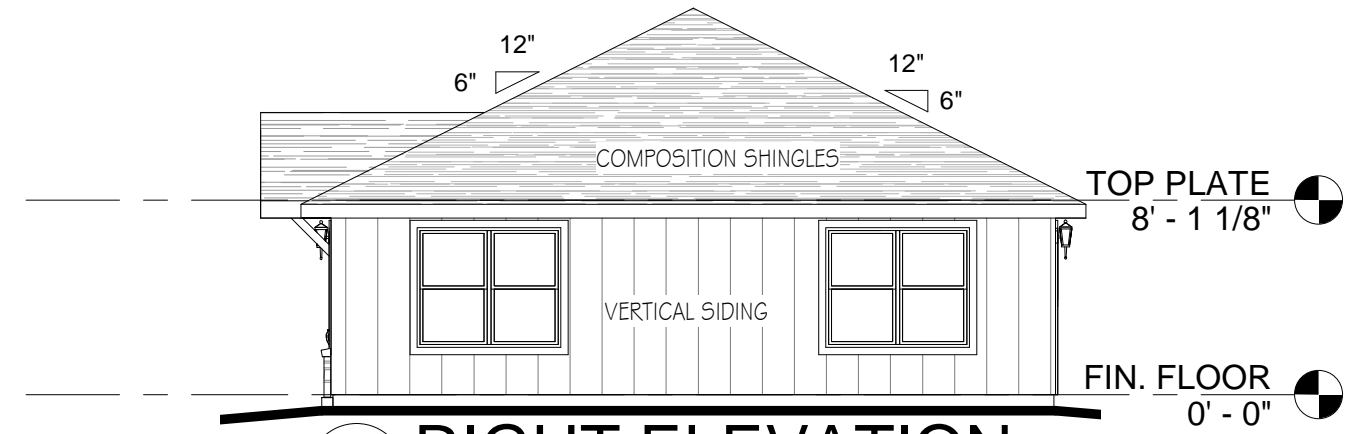

**3 RIGHT ELEVATION**  
1/8" = 1'-0"

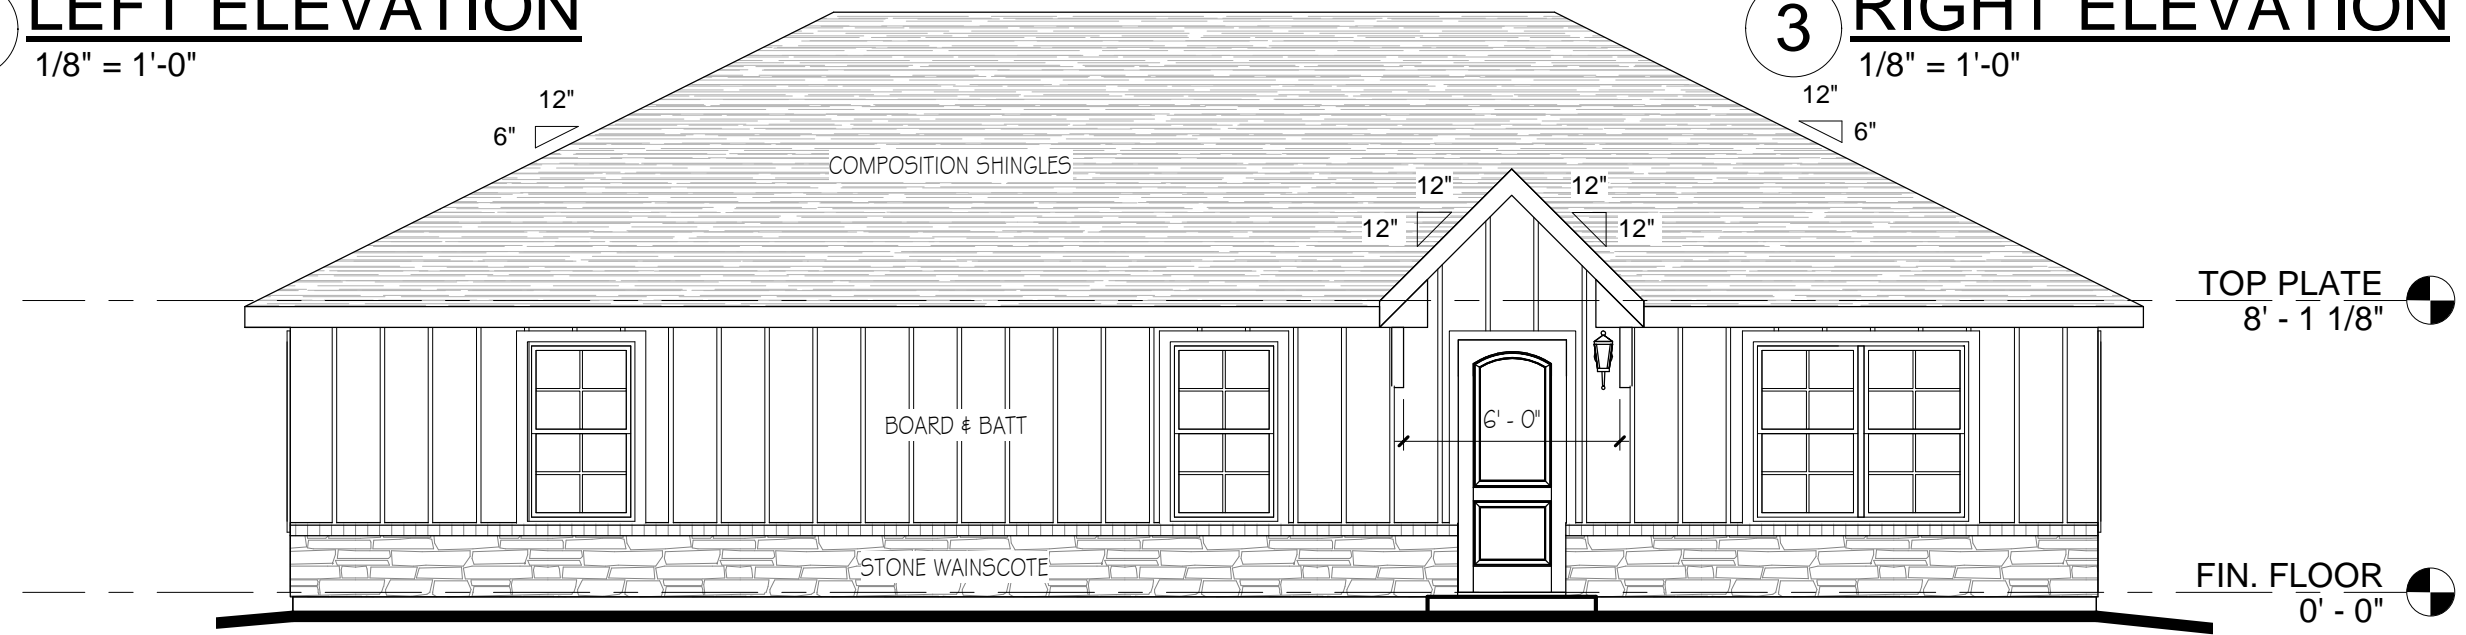

**1 FRONT ELEVATION**  
3/16" = 1'-0"




Subdiv.:  
Address:  
Lot: Block:  
City: State: TX  
County:


**B1500 TR**  
EXTERIOR "A"




Issued: 7/27/2023  
1:42:12 PM  
Date: 07/03/23  
By: jch  
**A2.1**

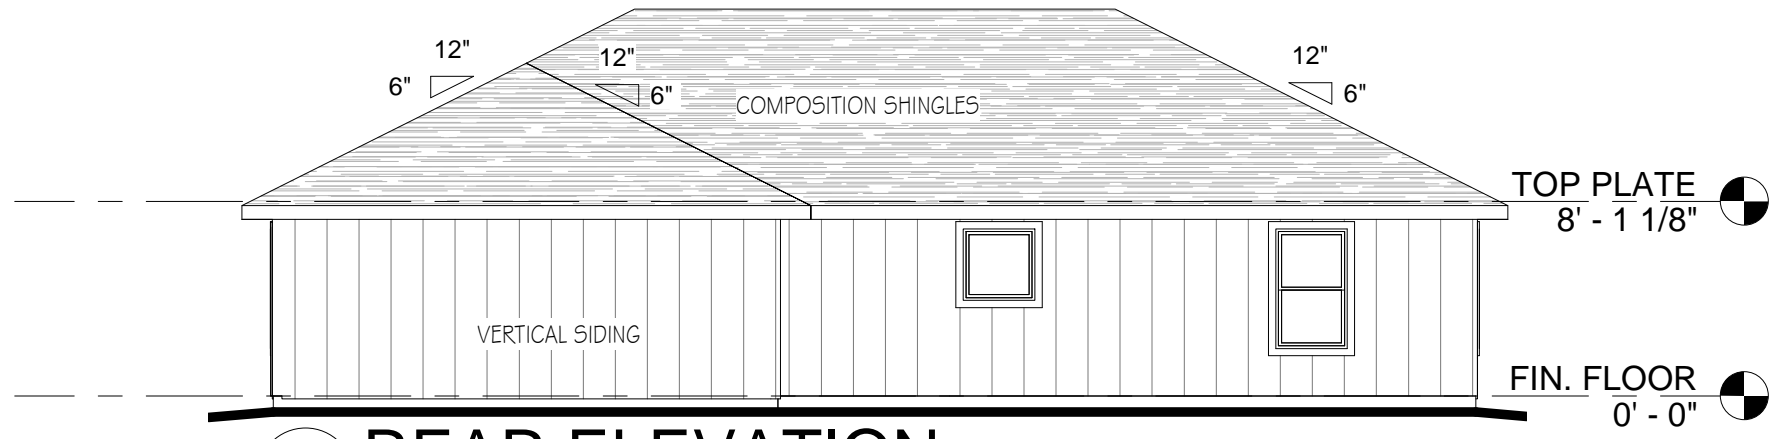


**4 REAR ELEVATION**  
 $1/8" = 1'-0"$

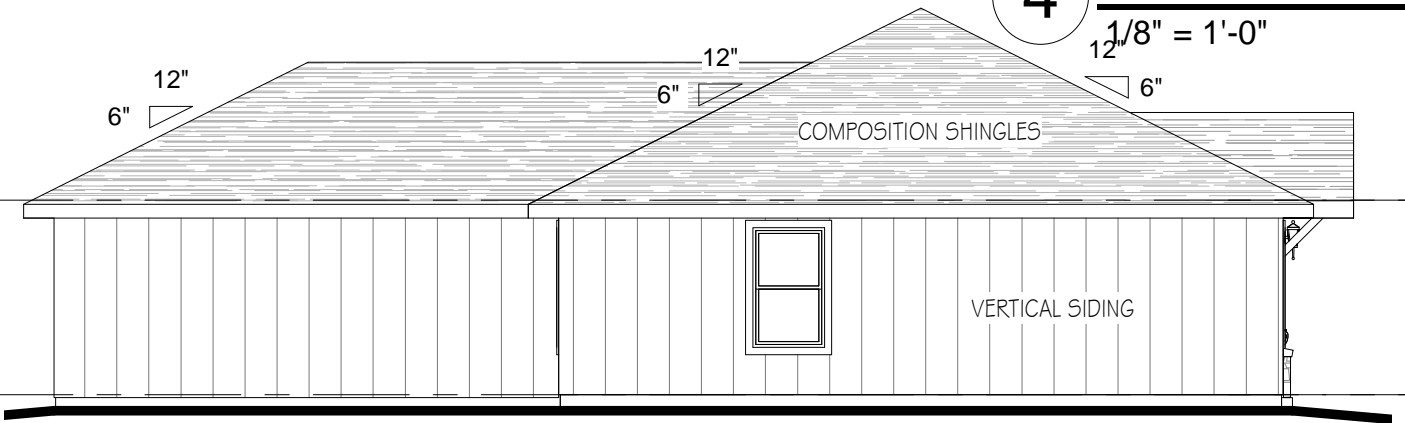


**2 LEFT ELEVATION**  
 $1/8" = 1'-0"$

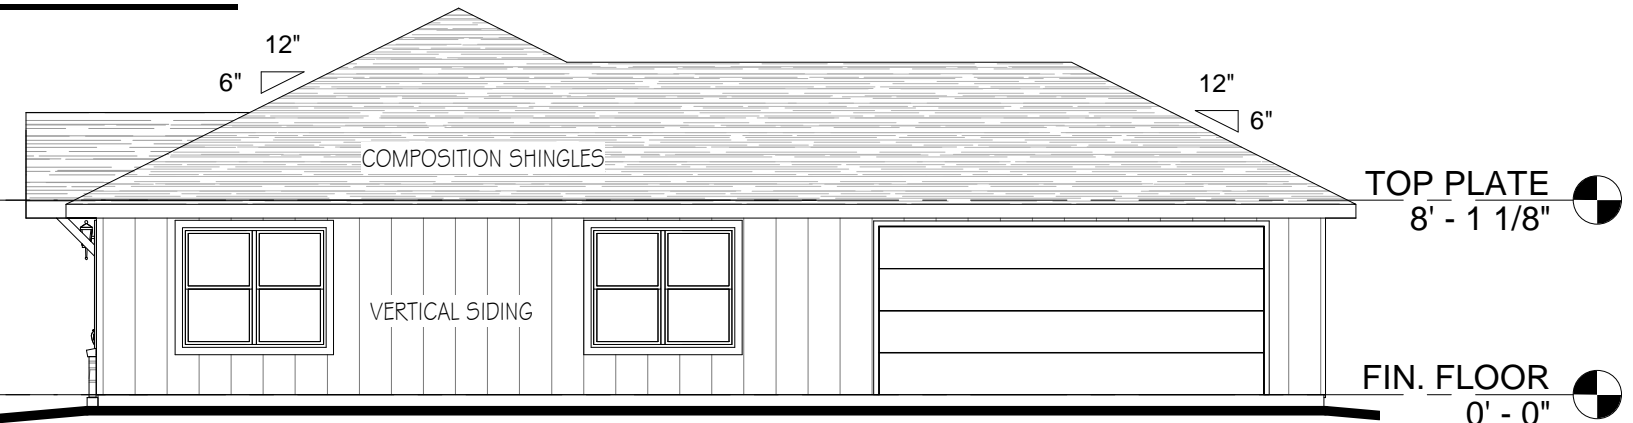

**3 RIGHT ELEVATION**  
 $1/8" = 1'-0"$

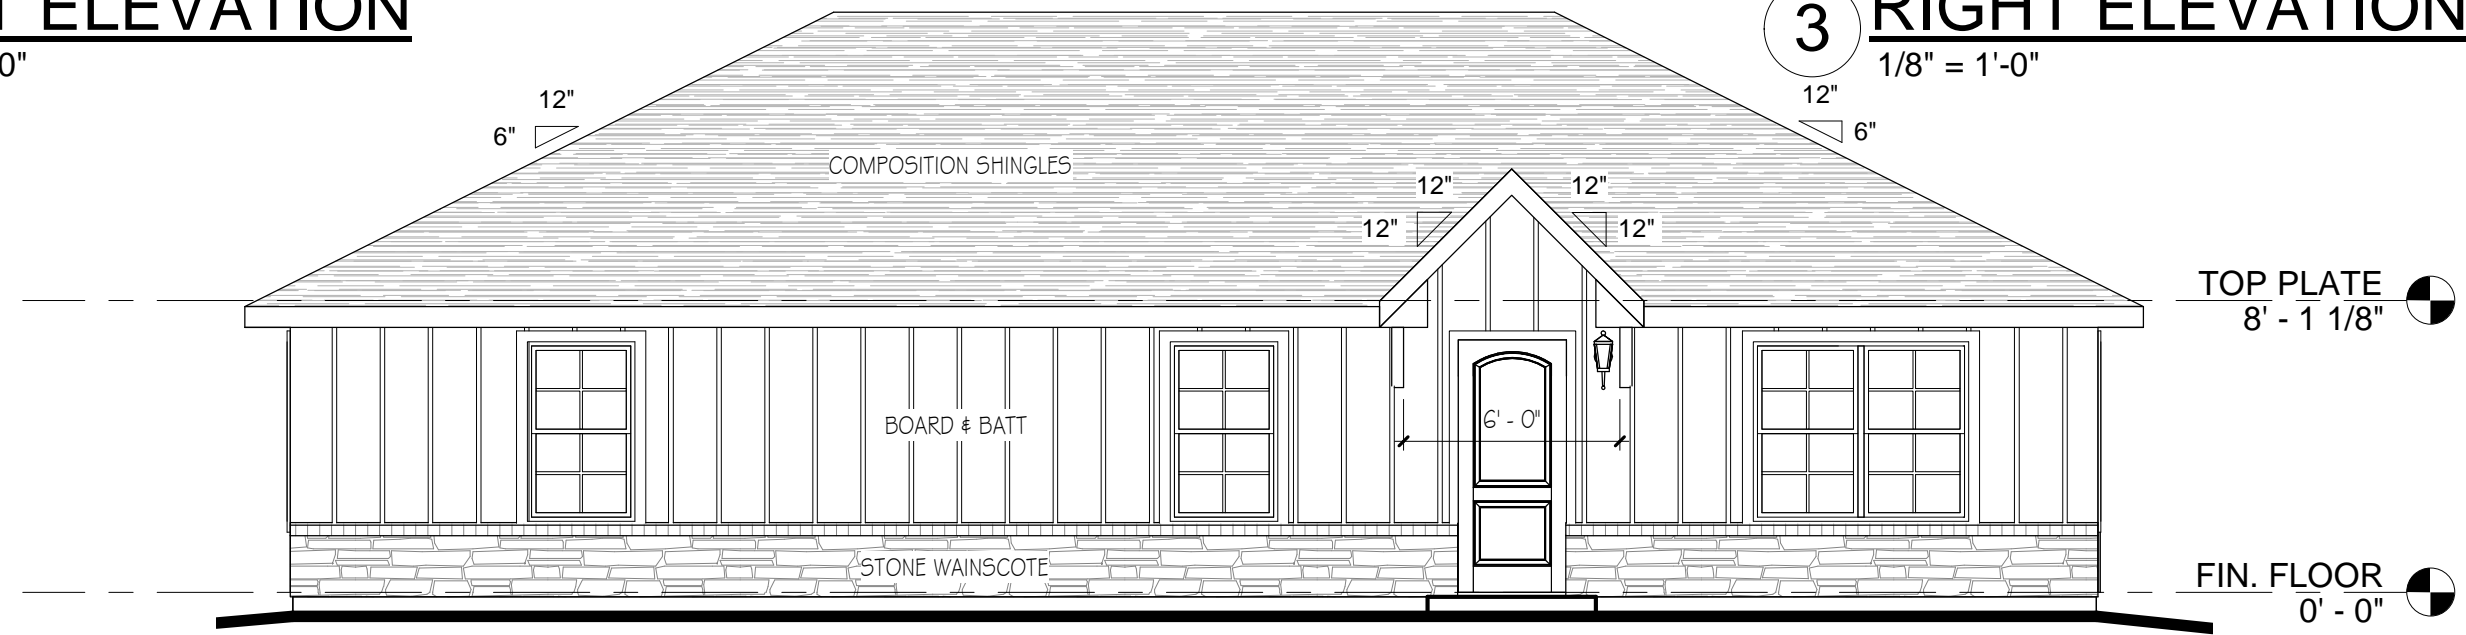

**1 FRONT ELEVATION**  
 $3/16" = 1'-0"$




Subdiv.:  
 Address:  
 Lot:                      Block:  
 City:                      State: TX  
 County:


**B1500 TR**  
 EXTERIOR "A" 2 CAR




Issued: 7/27/2023 3:00:49 PM
Date: 07/03/23
By: jch
<b>A2.1.1</b>

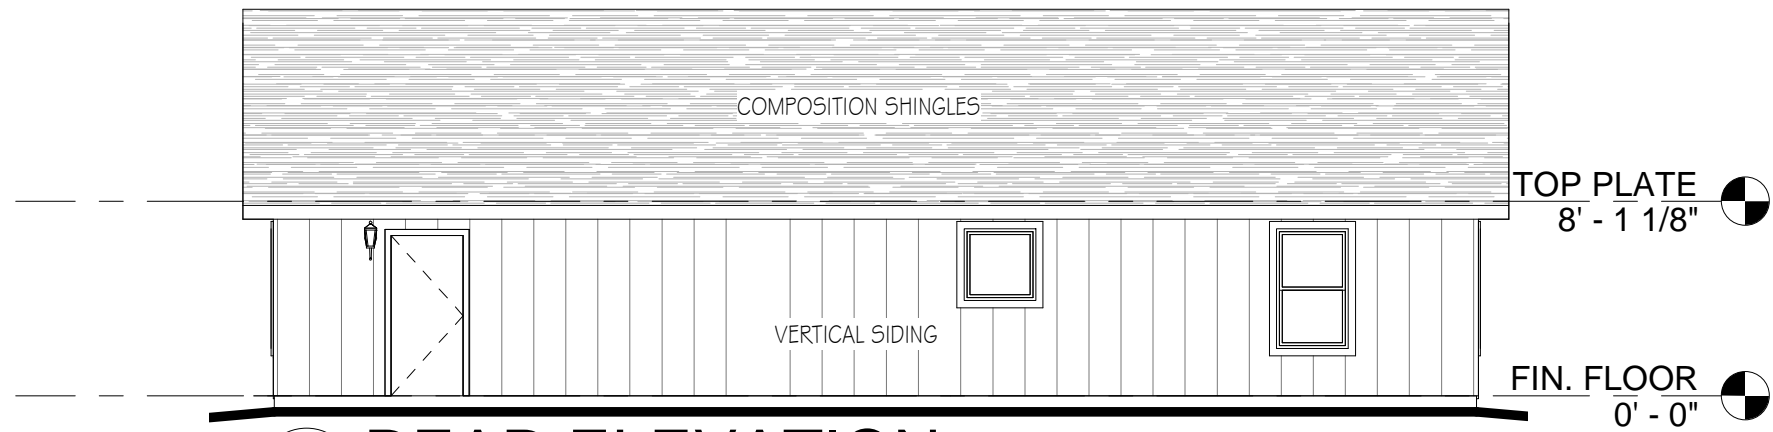


**4 REAR ELEVATION**  
1/8" = 1'-0"

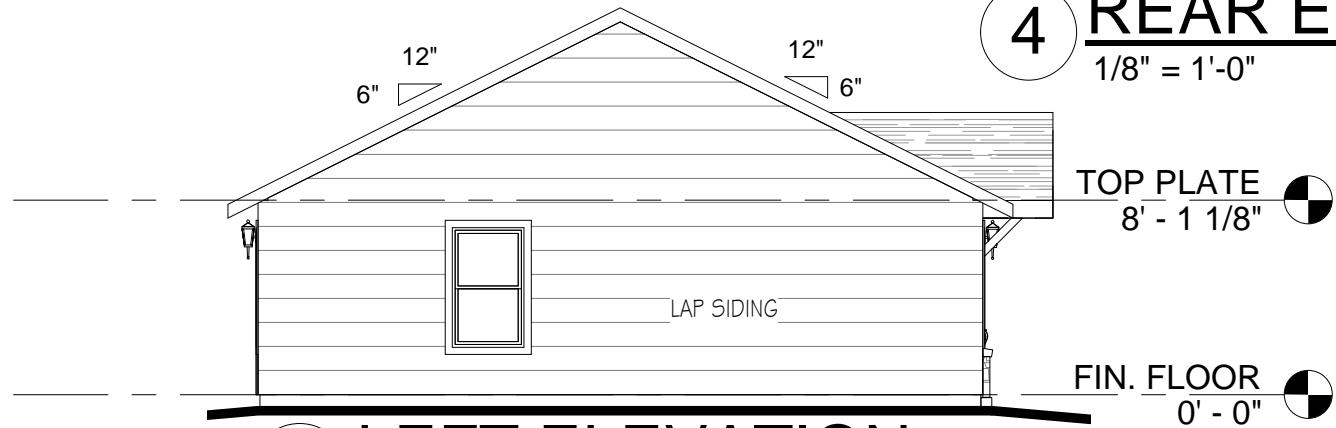

**2 LEFT ELEVATION**  
1/8" = 1'-0"

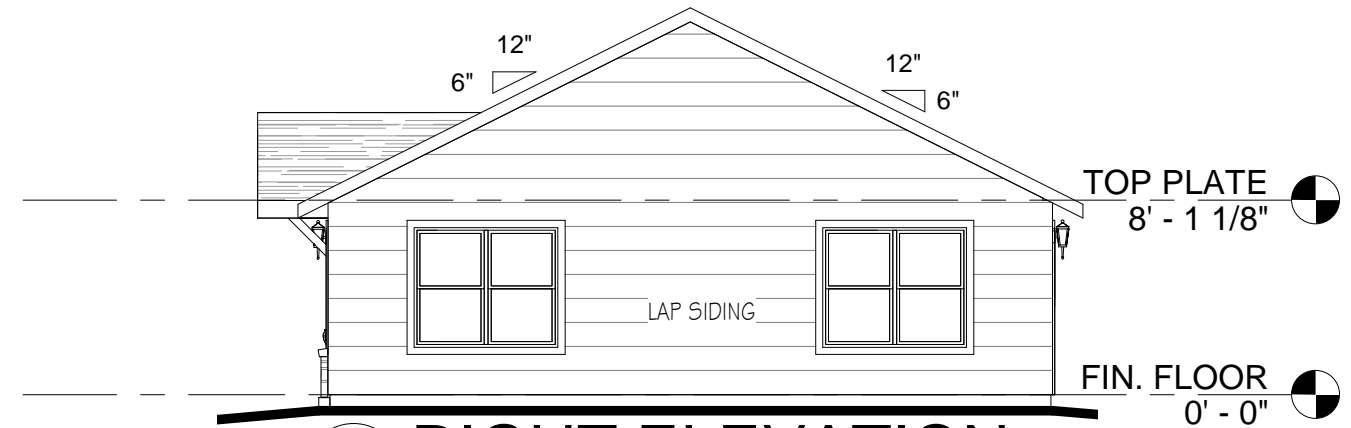

**3 RIGHT ELEVATION**  
1/8" = 1'-0"

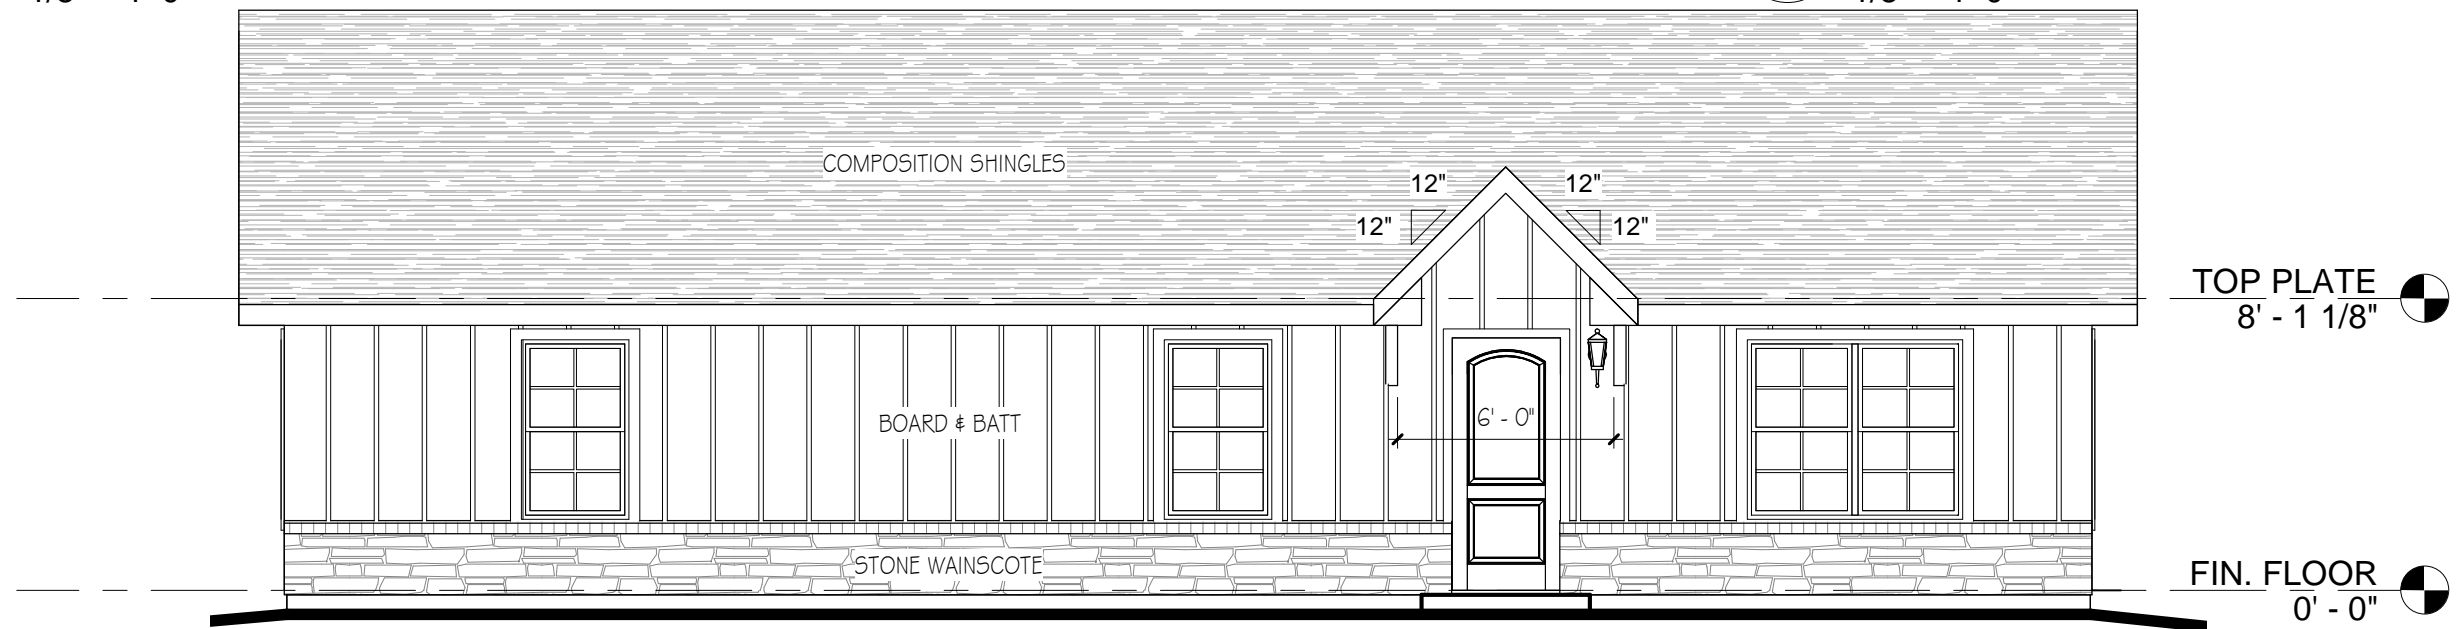

**1 FRONT ELEVATION**  
3/16" = 1'-0"




Subdiv.:  
Address:  
Lot: Block:  
City: State: TX  
County:

B1500 TR  
ELEVATION "B"




Issued: 7/27/2023  
1:59:15 PM  
Date: 07/03/23  
By: jch

**A2.2**

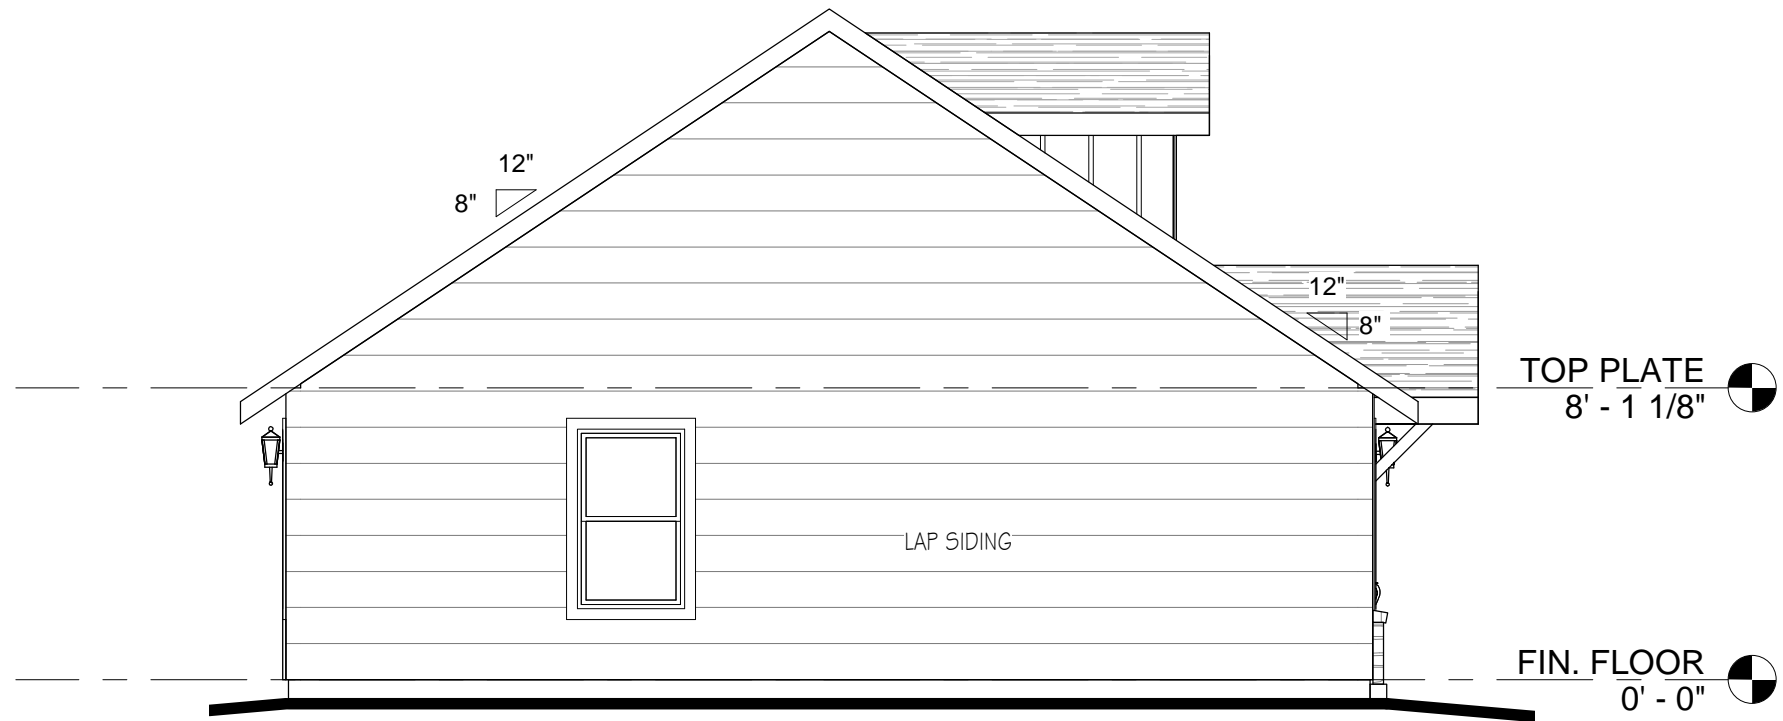

**2 LEFT ELEVATION**  
3/16" = 1'-0"

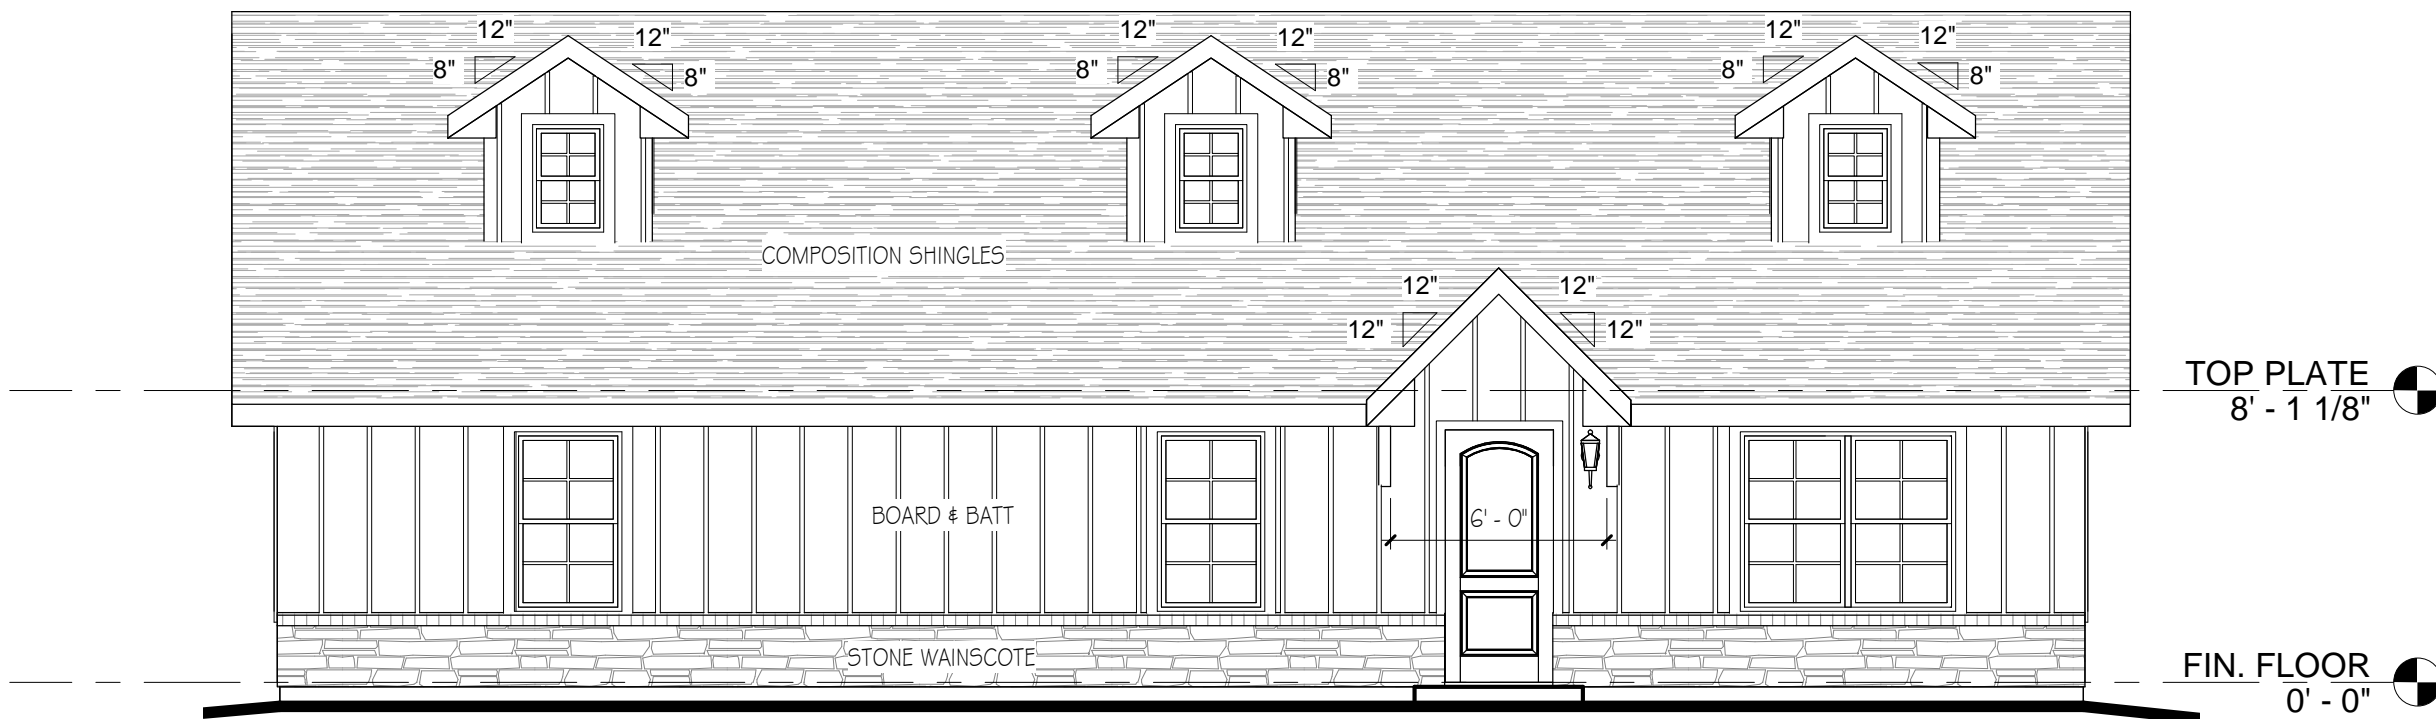

**1 FRONT ELEVATION**  
3/16" = 1'-0"



jim@newearthbuildingdesign.com


Subdiv.:  
Address:  
Lot: Block:  
City: State: TX  
County:

**B1500 TR**  
ELEVATION "C"




Issued: 7/27/2023  
1:57:27 PM  
Date: 07/03/23  
By: jch

**A2.3**

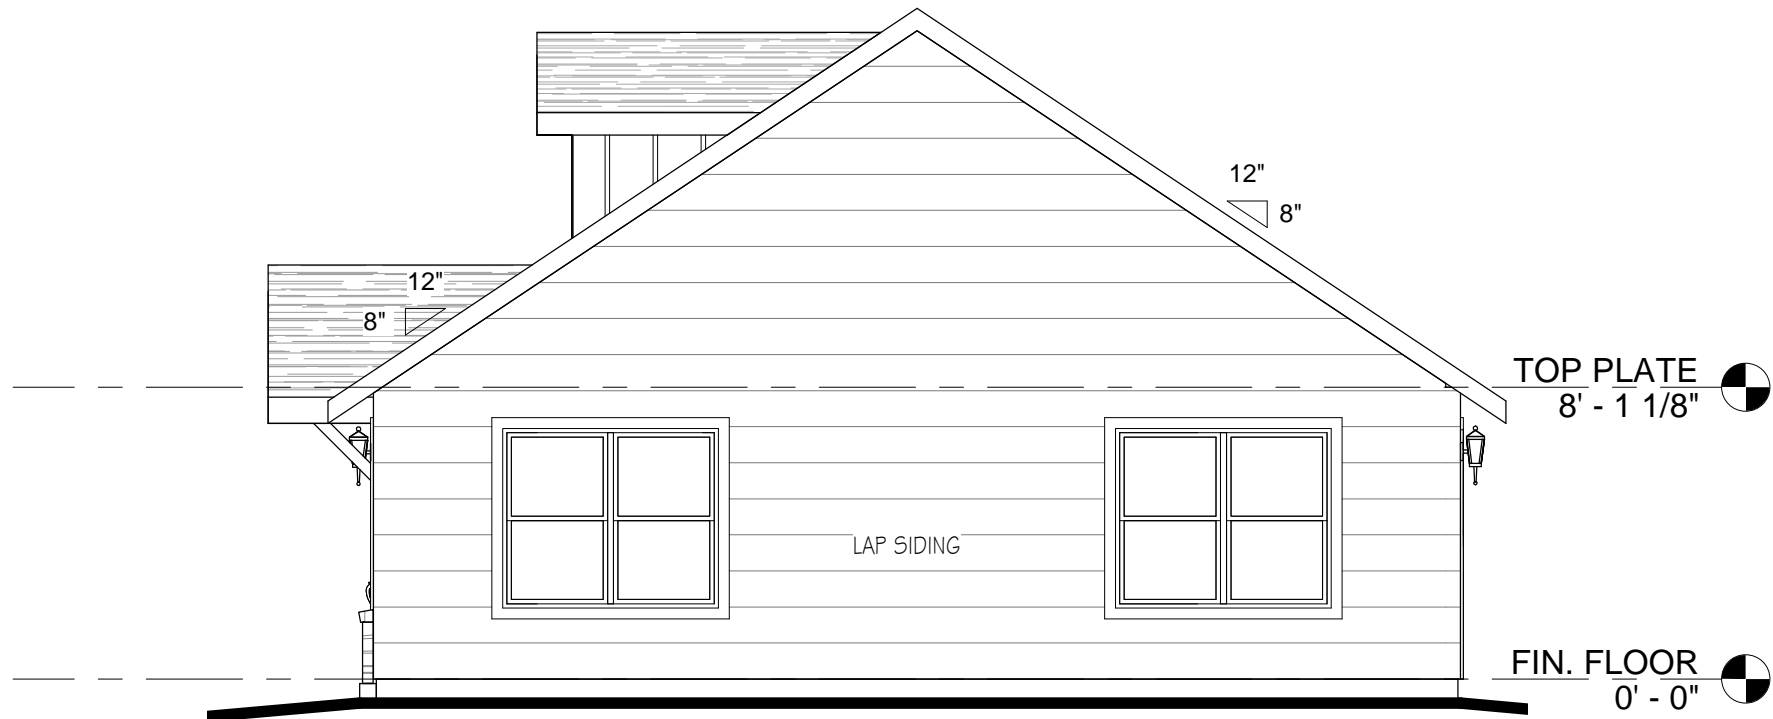

**2** RIGHT ELEVATION  
3/16" = 1'-0"

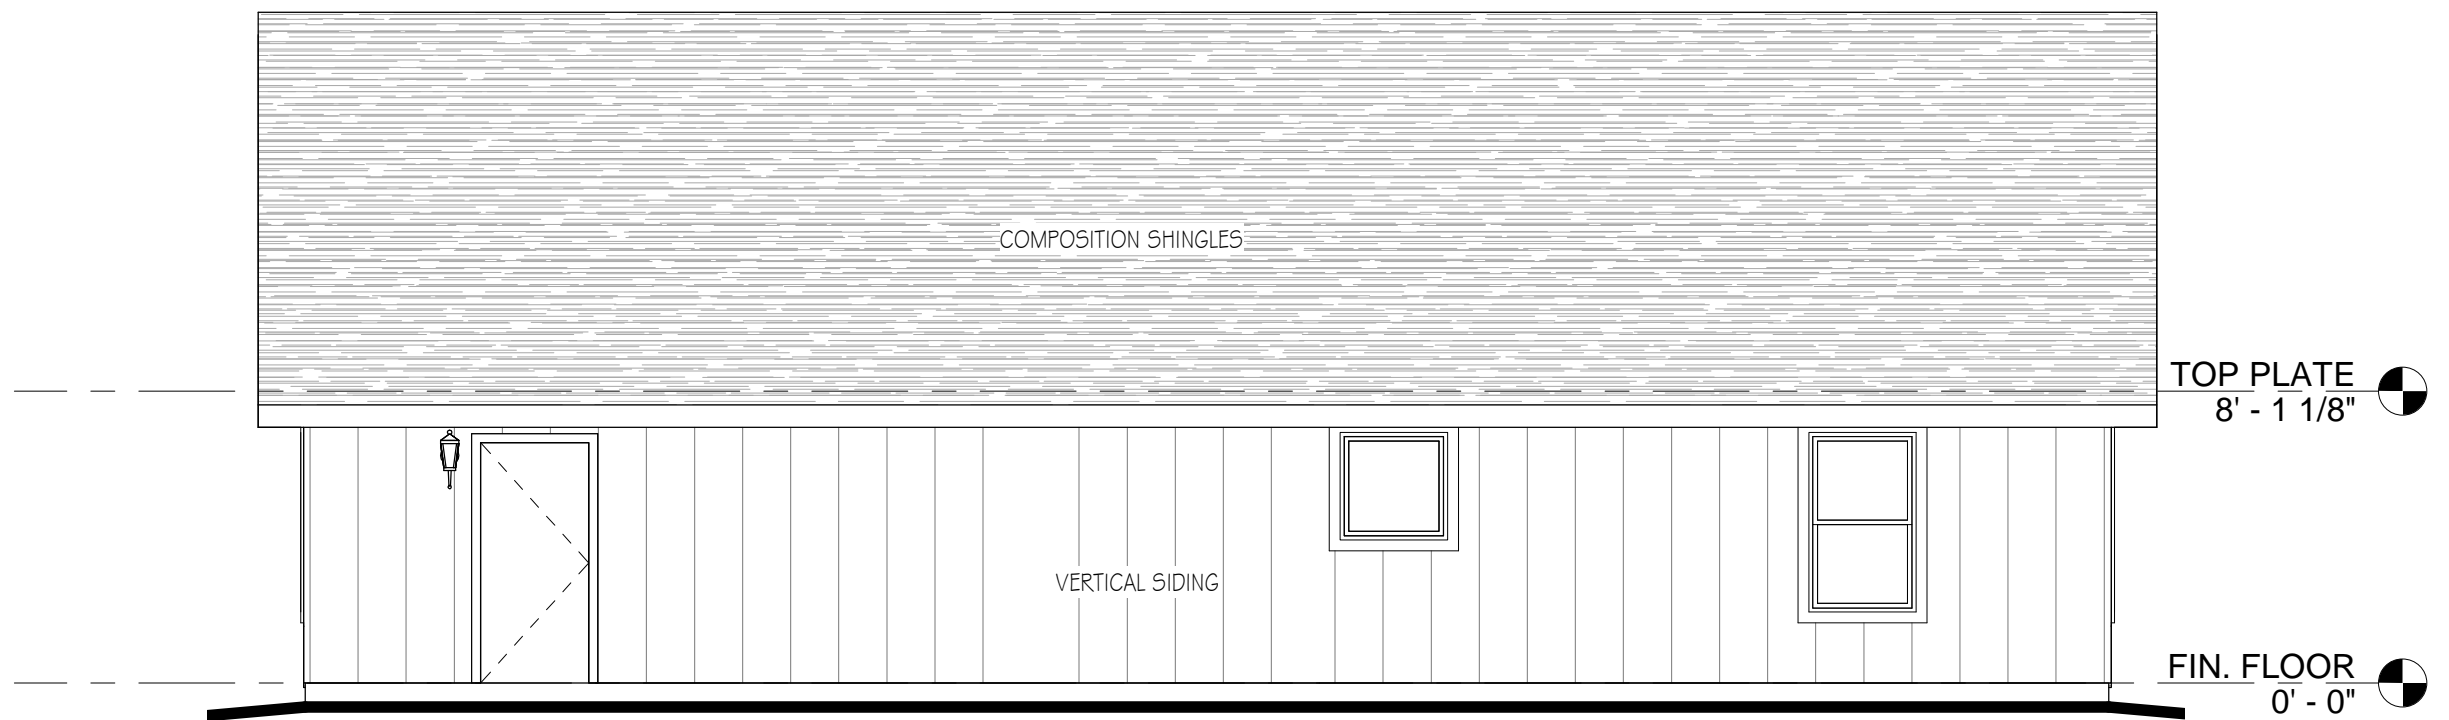

**1** REAR ELEVATION  
3/16" = 1'-0"



Subdiv.:  
Address:  
Lot:                      Block:  
City:                      State: TX  
County:

B1500 TR  
ELEVATION "C"



Issued: 7/27/2023  
1:57:27 PM  
Date: 07/26/23  
By: Author  
**A2.3.1**